

FOUNDATION LAYOUT PLAN


DIMENSIONS LOCATING PILES ARE SHOWN TO THE PILE CENTERLINE
 BRACE PILES AT END BENT ARE BATTERED 3 : 12
 BRACE PILES AT BENT ARE BATTERED 1 1/2 : 12

PROJECT NO. B-4009

ANSON COUNTY

STATION: 38+66.50 -L-

SHEET 4 OF 8

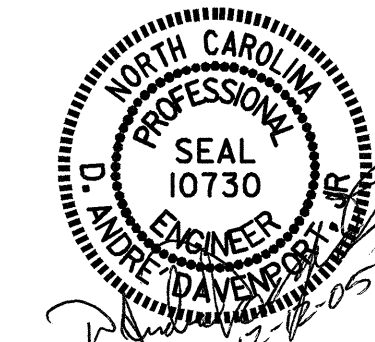

STATE OF NORTH CAROLINA
 DEPARTMENT OF TRANSPORTATION
 RALEIGH
 GENERAL DRAWING
 FOR BRIDGE OVER
 BROWN CREEK ON US 74
 BETWEEN POLKTON AND
 WADESBORO

DRAWN BY : A. A. COLE DATE : 8-05
 CHECKED BY : D. A. DAVENPORT DATE : 8-05

12-DEC-2005 11:37
 R:\Structur\es\slam\Mlorostation\B-4009.sd.dgn
 adavenport

REVISIONS						SHEET NO.
NO.	BY:	DATE:	NO.	BY:	DATE:	S-4
1			3			TOTAL SHEETS
2			4			64