
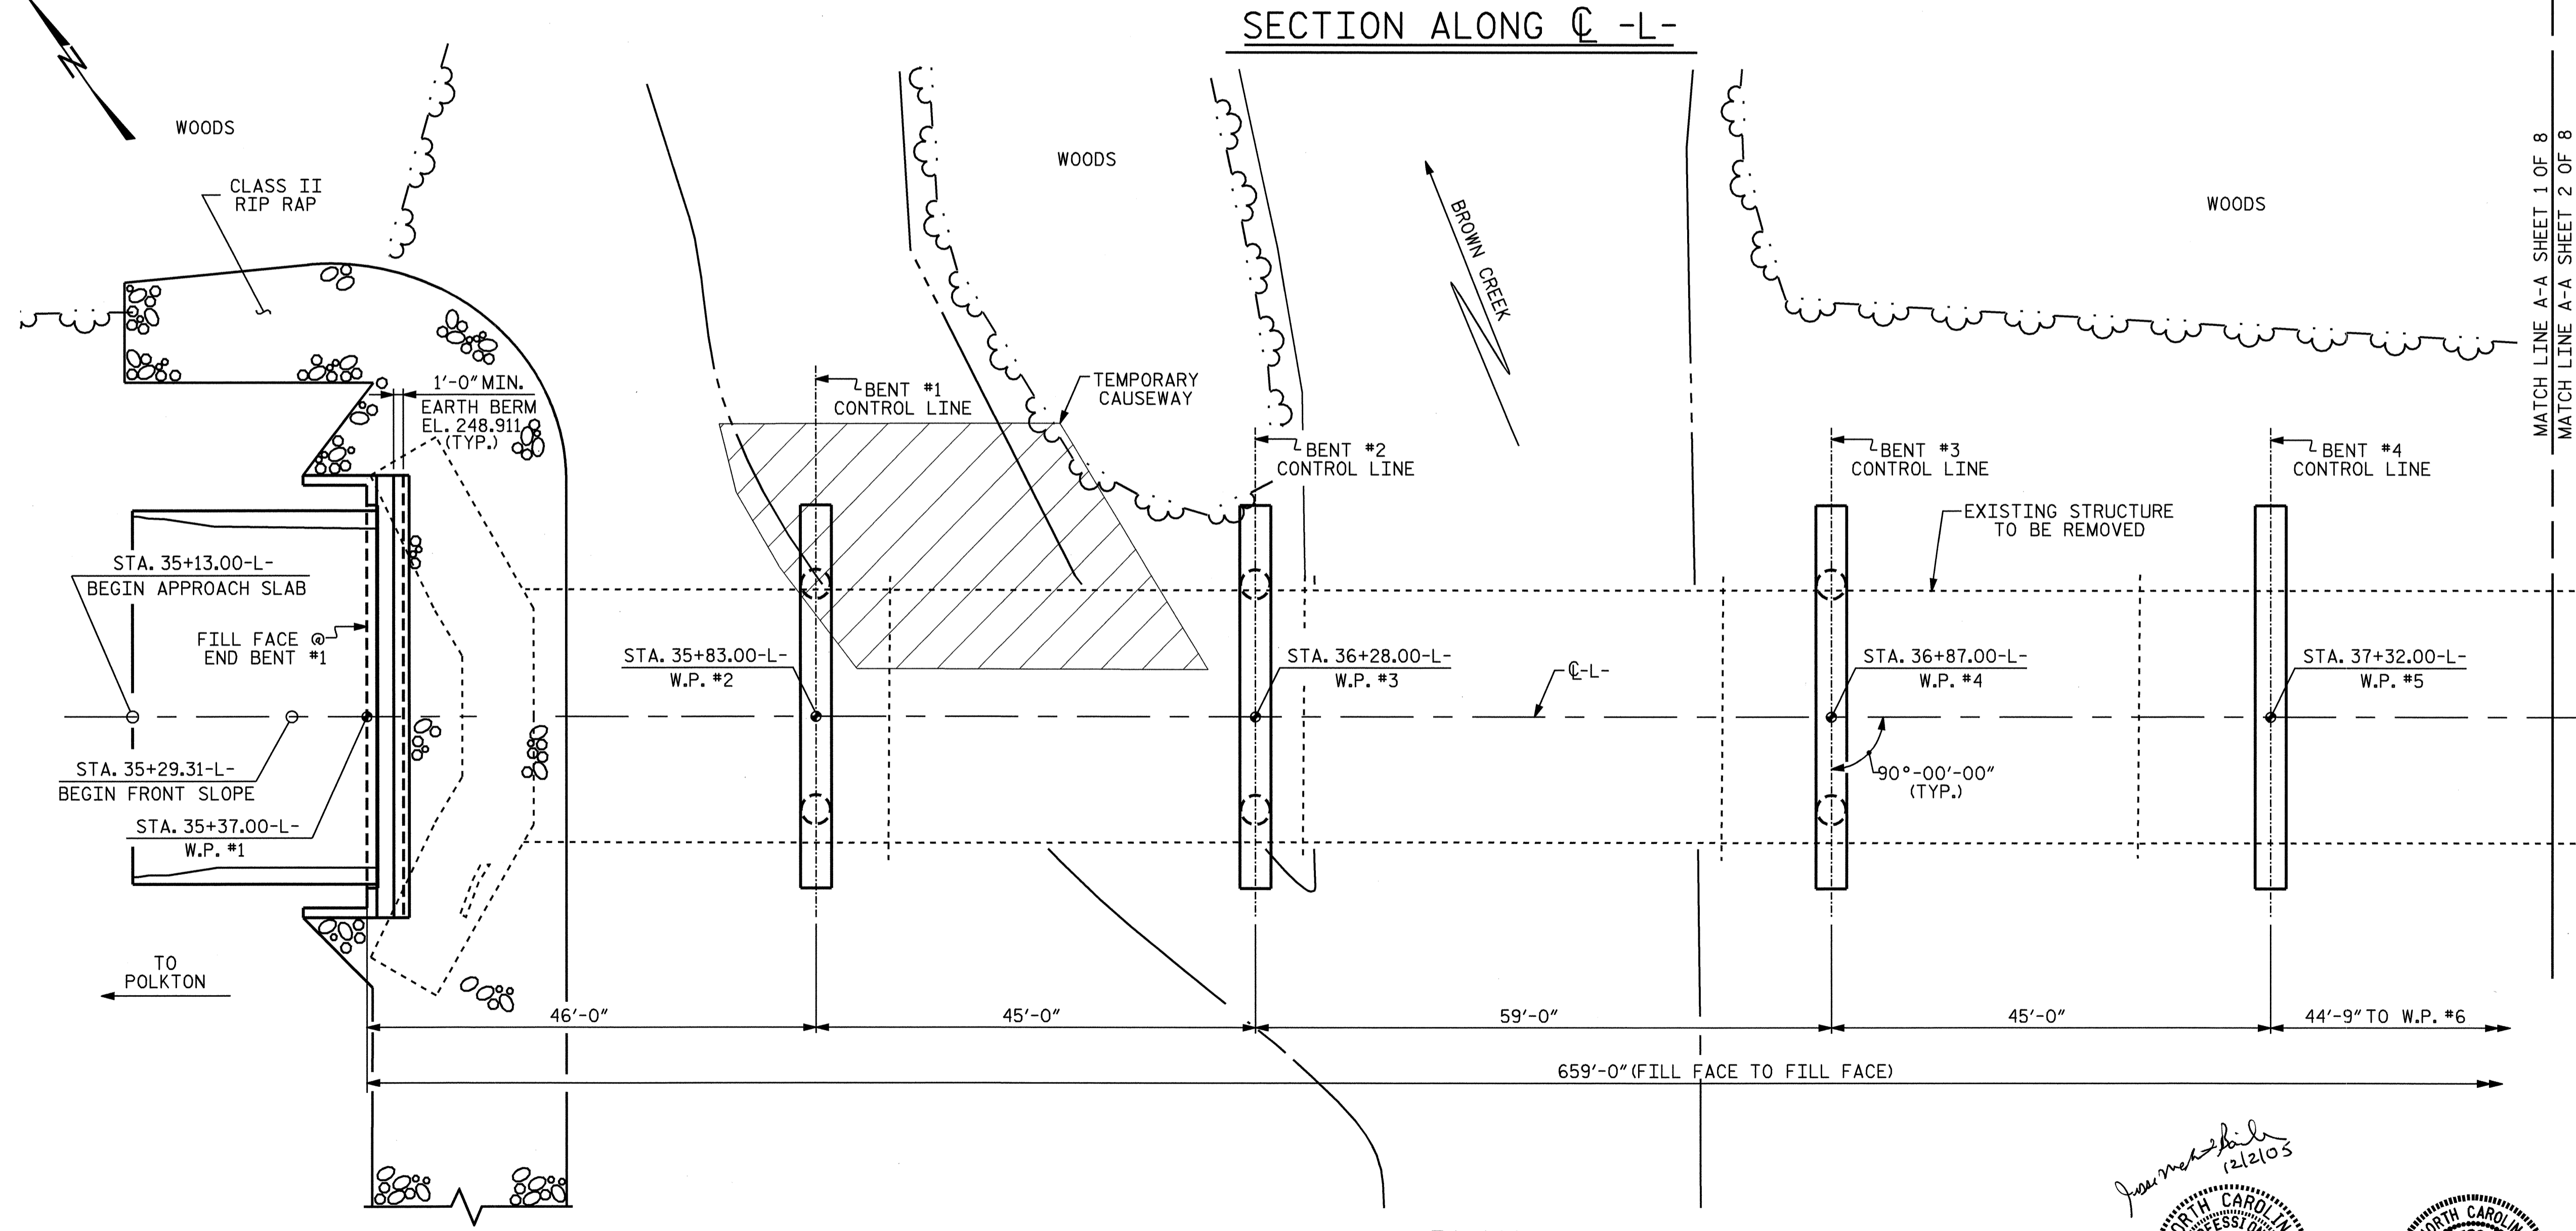


+0.4840% -0.4400%  
 PI = 38+50.00-L-  
 EL. = 258.090  
 VC = 180'  
**GRADE DATA**

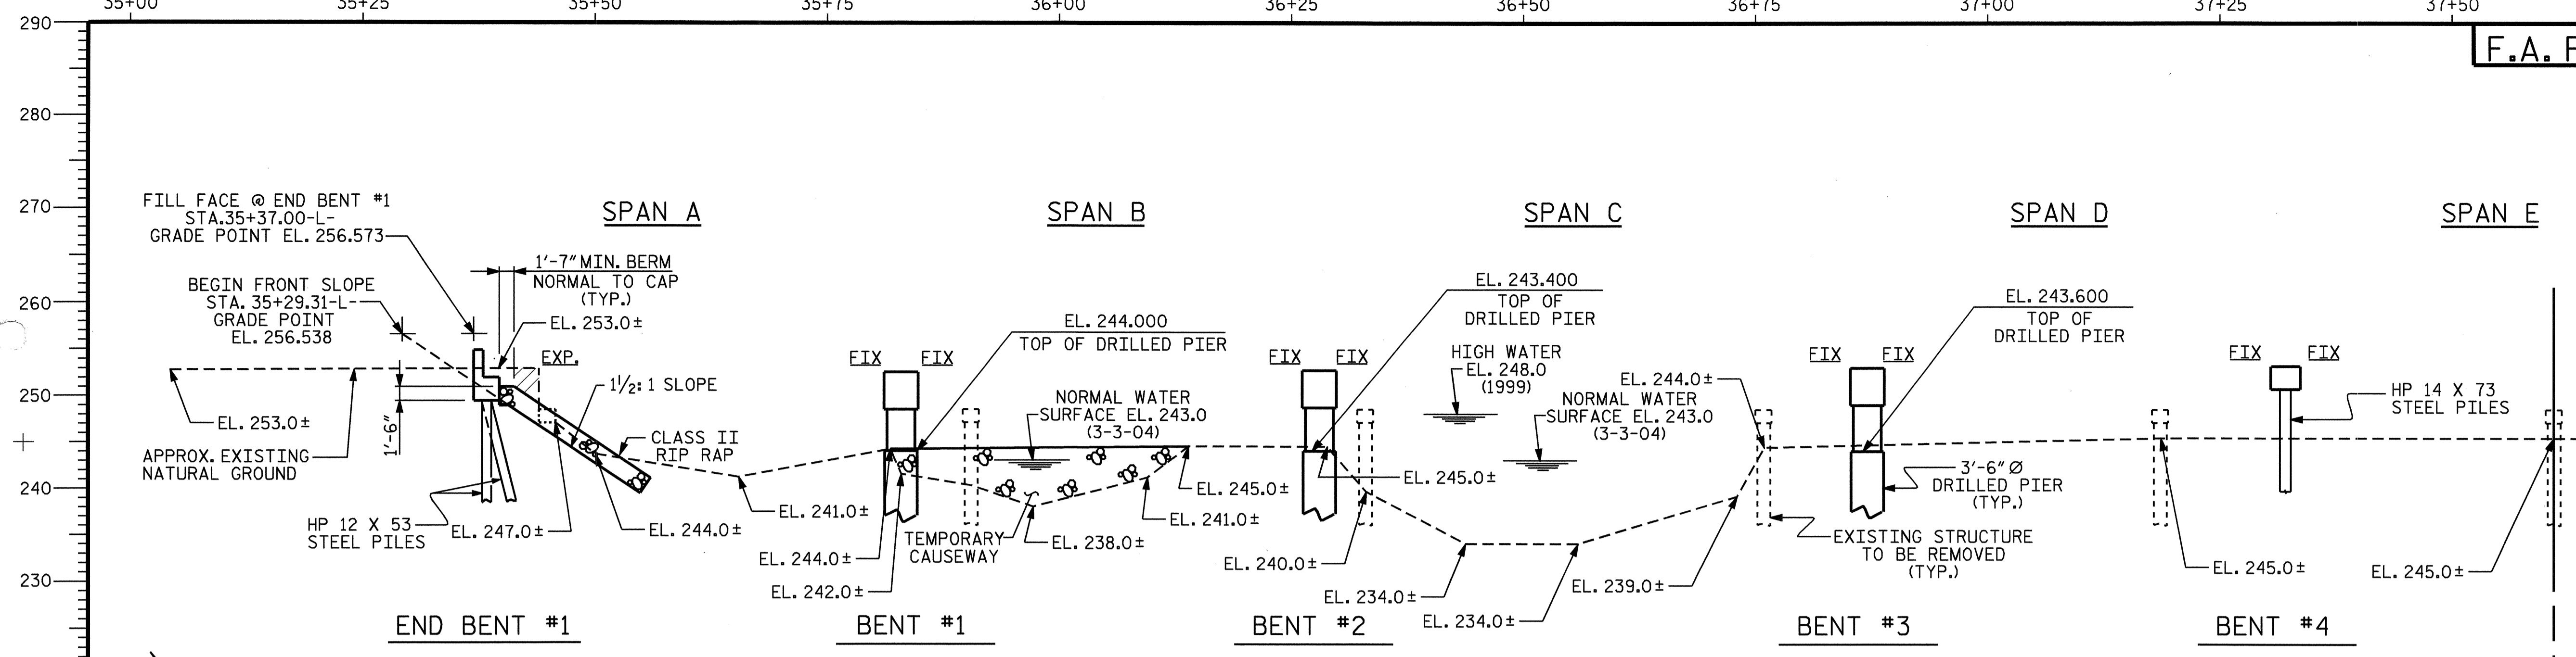

**PLAN**  
 PILES NOT SHOWN FOR CLARITY

PROJECT NO. B-4009  
ANSON COUNTY  
 STATION: 38+66.50-L-  
 SHEET 1 OF 8 REPLACES BRIDGE NO. 33

STATE OF NORTH CAROLINA  
 DEPARTMENT OF TRANSPORTATION  
 RALEIGH  
**GENERAL DRAWING  
 FOR BRIDGE OVER  
 BROWN CREEK ON US 74  
 BETWEEN POLKTON AND  
 WADESBORO**

REVISIONS						SHEET NO. S-1
NO.	BY:	DATE:	NO.	BY:	DATE:	
1			3			TOTAL SHEETS 64
2			4			

DRAWN BY : HTB / SPL DATE : 08/05  
 CHECKED BY : D.A. DAVENPORT DATE : 08/05

