
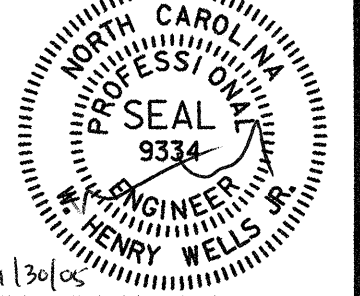
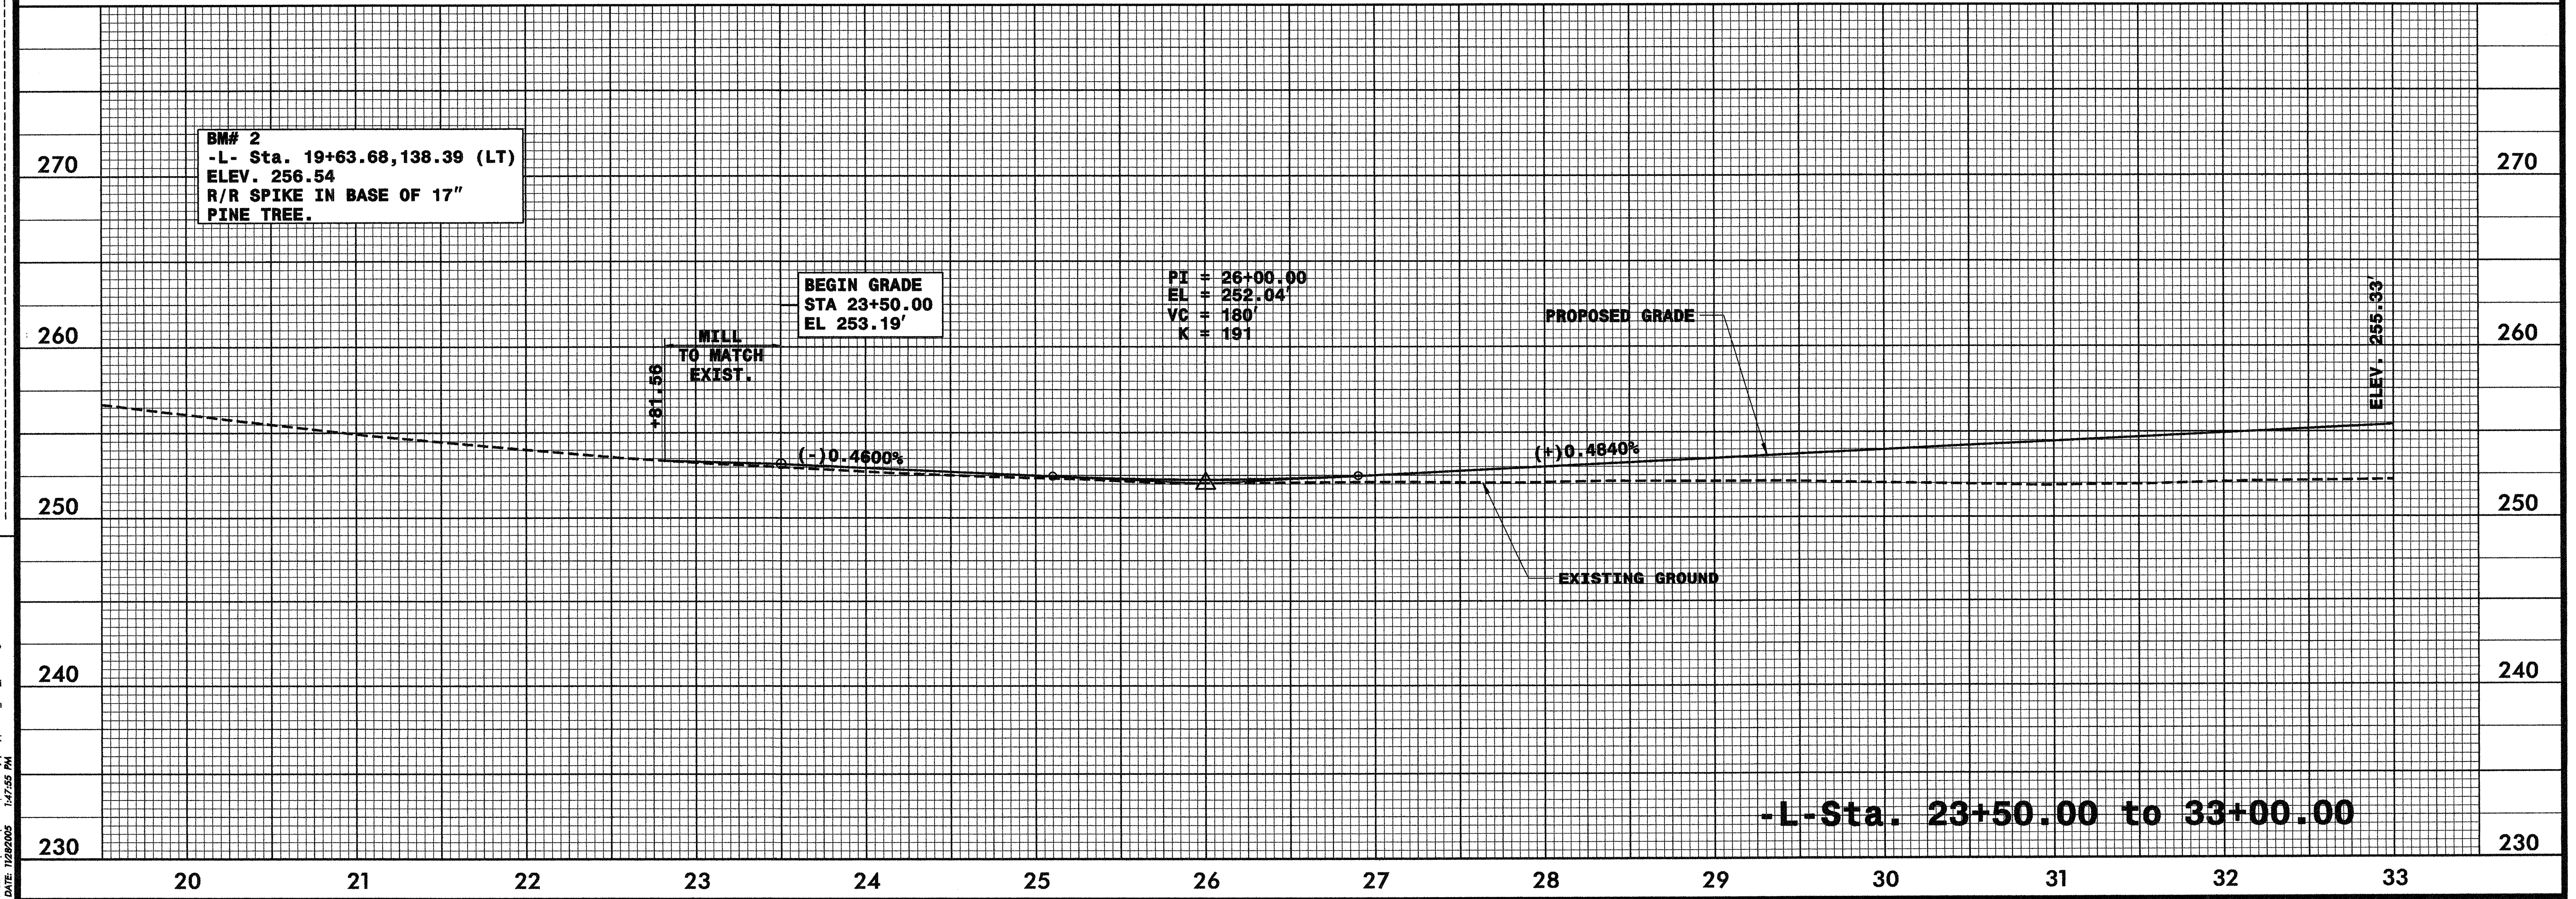
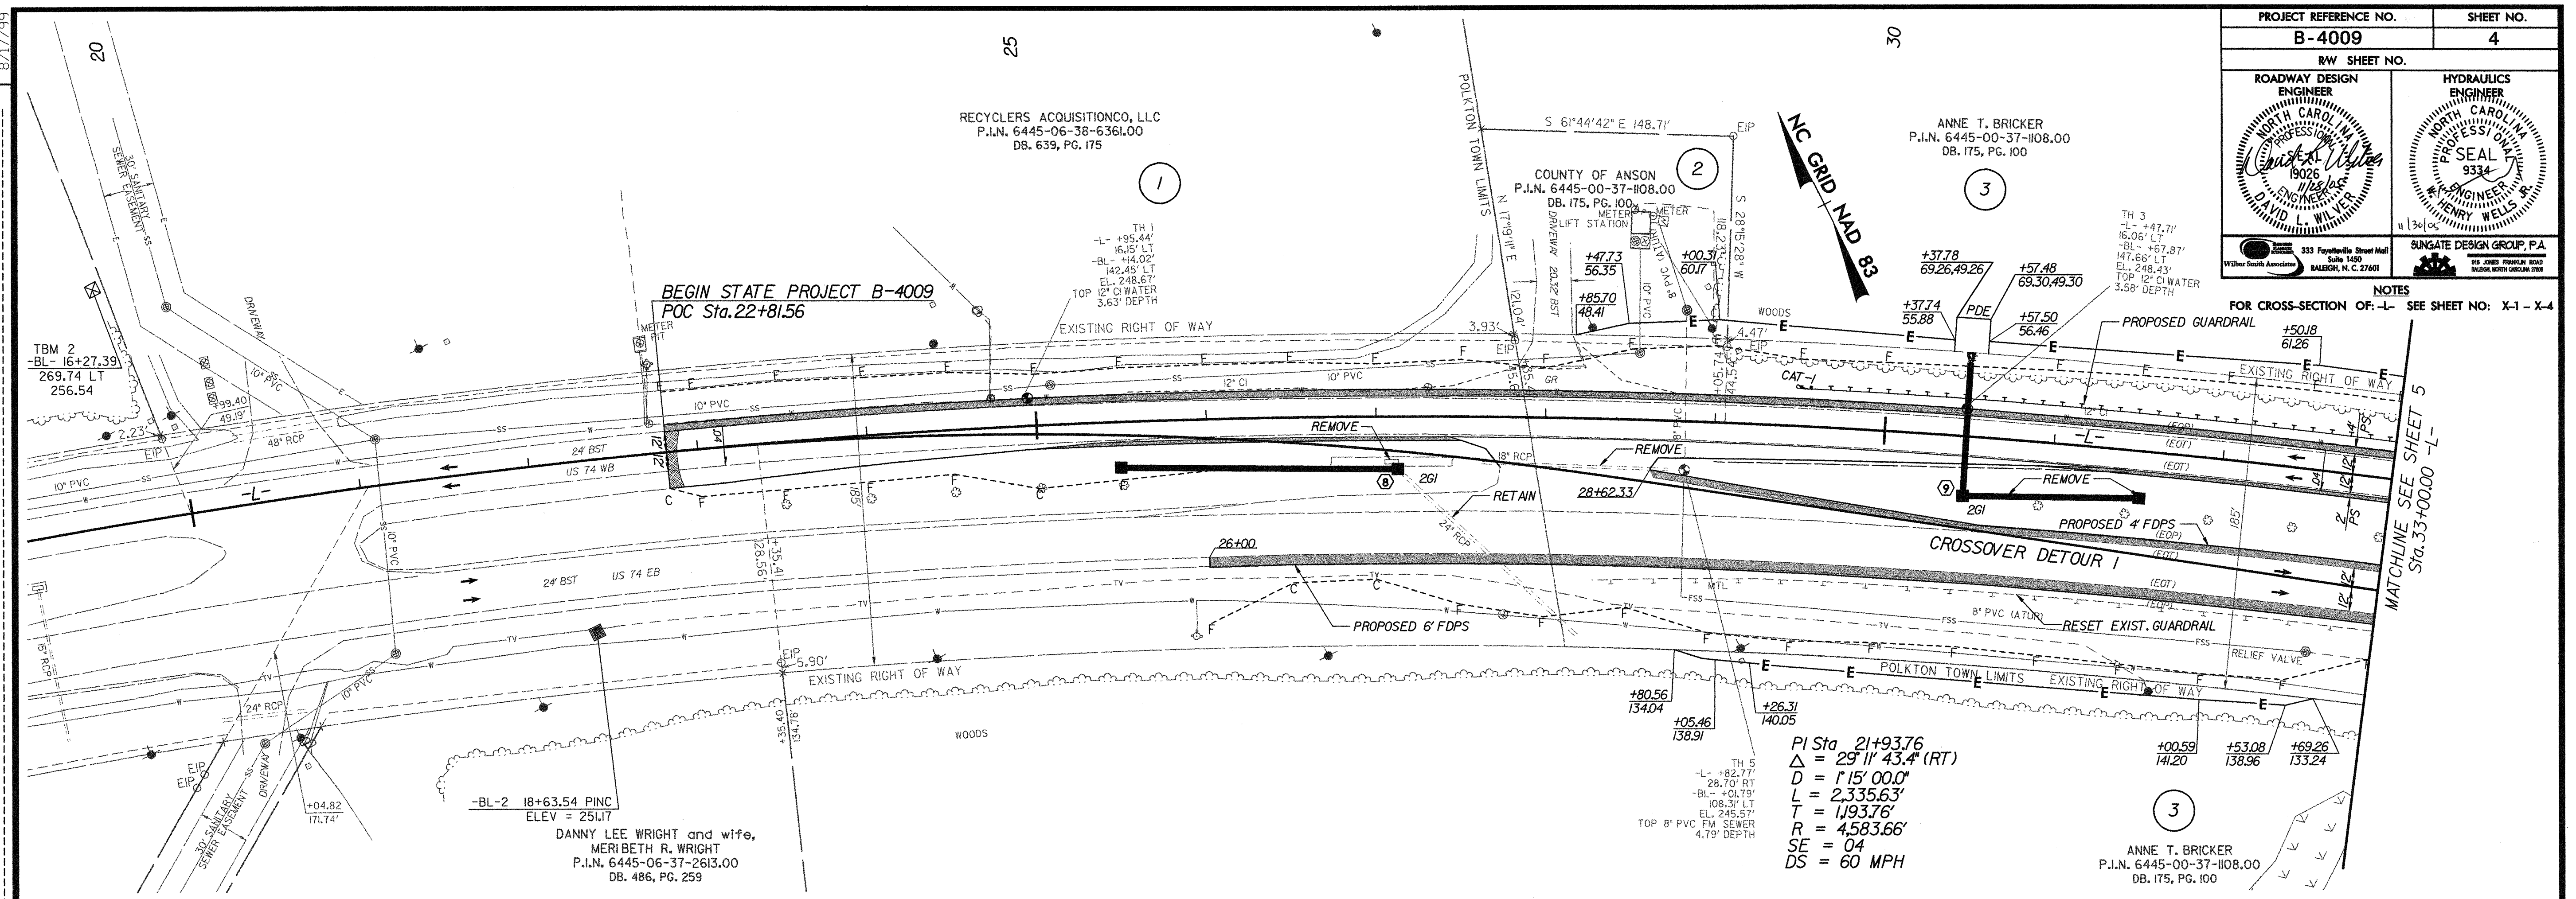


8/17/99

PROJECT REFERENCE NO. B-4009		SHEET NO. 4	
RW SHEET NO.			
ROADWAY DESIGN ENGINEER 		HYDRAULICS ENGINEER 	
DAVID L. W. VEAL		HENRY WELLS	
333 Fayetteville Street Mall Suite 1400 Wilmington, N.C. 27401		SUNGATE DESIGN GROUP, P.A. 101 JONES FERRIER ROAD RALEIGH, N.C. 27601	



FILE: R:\mch\B-4009\Inventory\Proj\B4009_04.dwg
DATE: 10/20/05 14:25 PM