
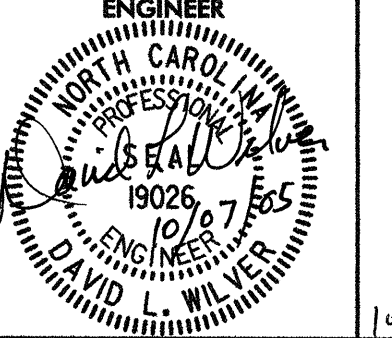
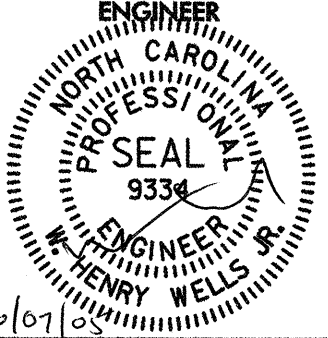



PROJECT REFERENCE NO. B-4009	SHEET NO. 2B
RW SHEET NO.	
ROADWAY DESIGN ENGINEER  W. CLIFF MARTIN P.I.N. 6445-00-56-8811.00 DB. 405, PG. 63	HYDRAULICS ENGINEER  HENRY WELLS P.I.N. 6445-00-65-5209.00 DB. 452, PG. III
333 Fayetteville Street Mall Suite 1400 RALEIGH, N.C. 27601 SINGATE DESIGN GROUP, P.A. 1001 JAMES HARRISON ROAD RALEIGH, N.C. 27609	

NOTES
FOR CROSS-SECTION OF DET SEE SHEET NO. X-14 - X-18

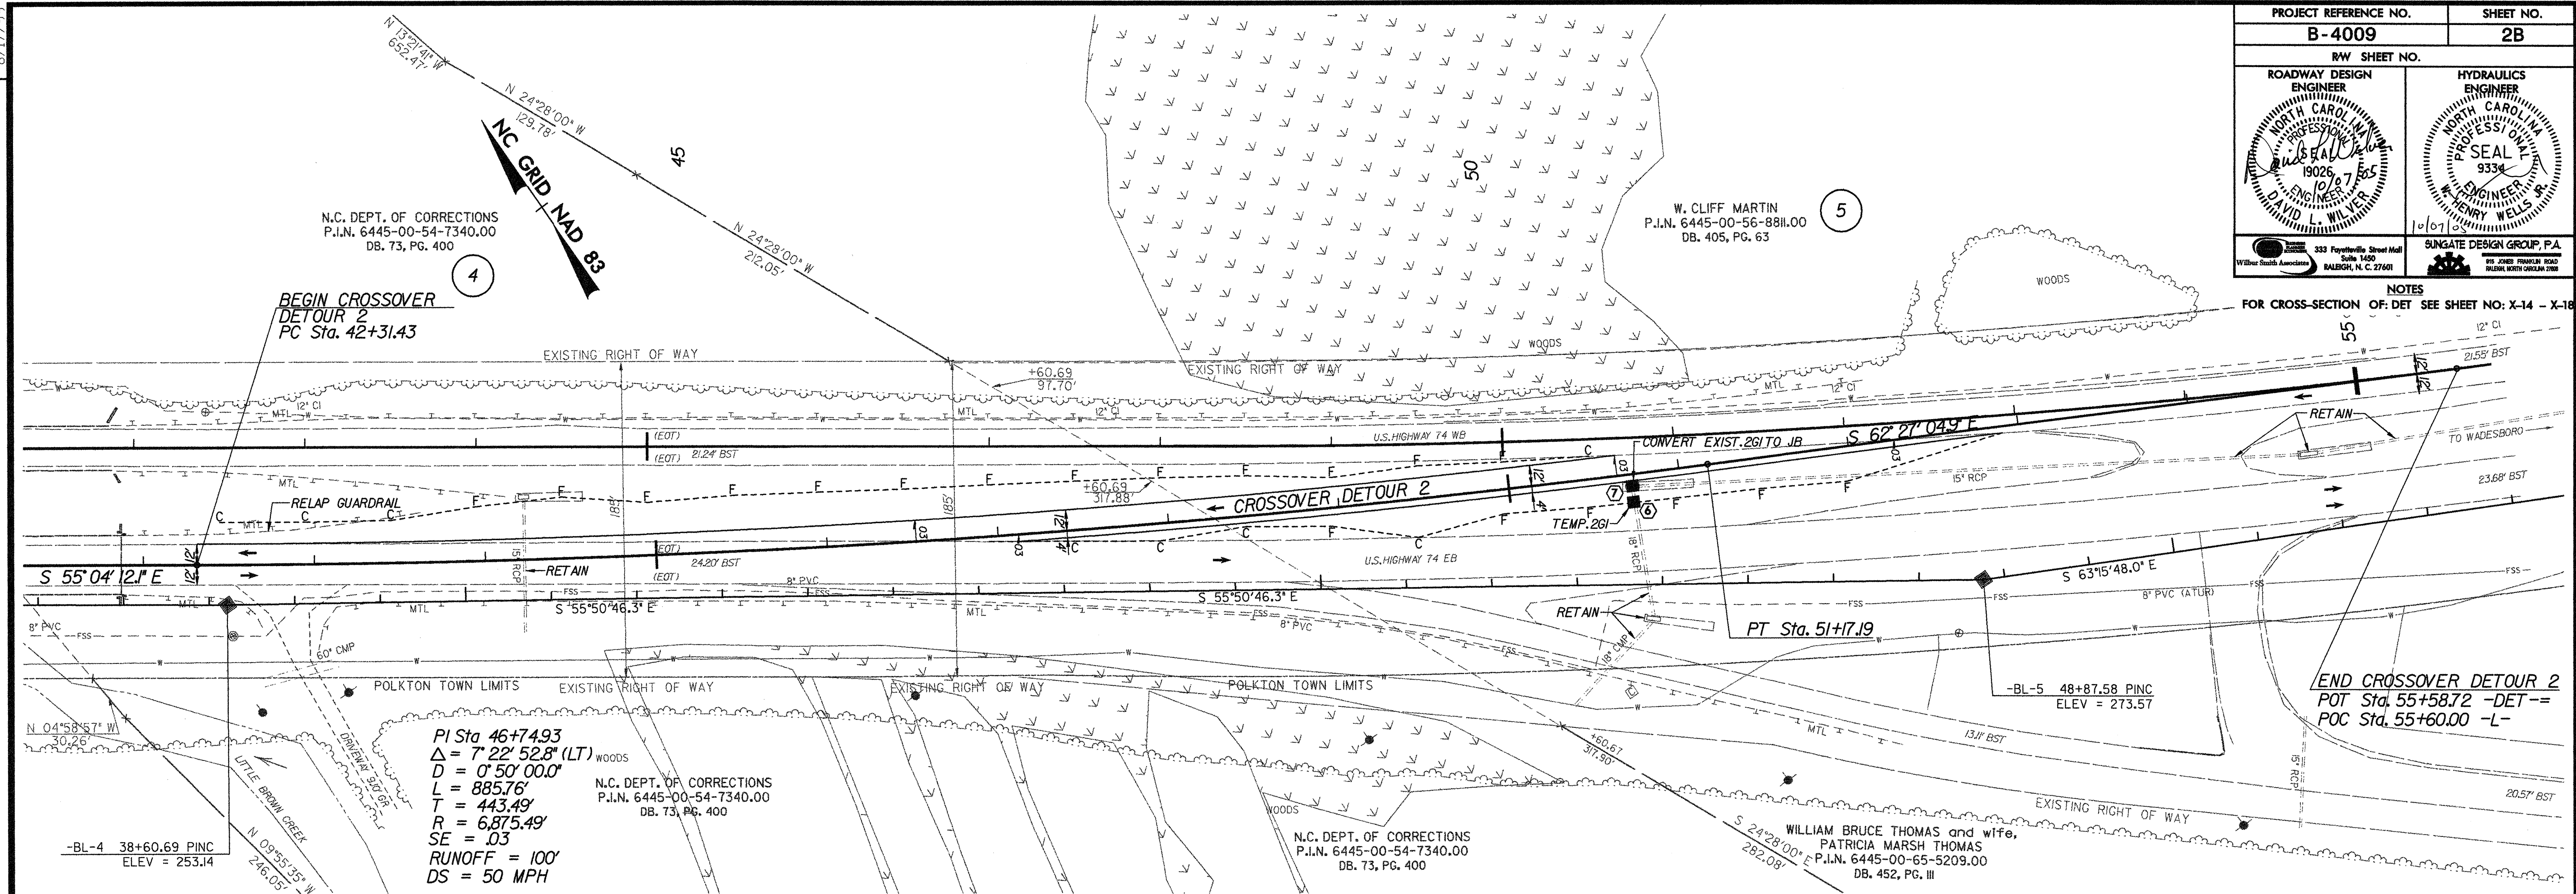

REVISIONS

FOR DETOUR USE ONLY

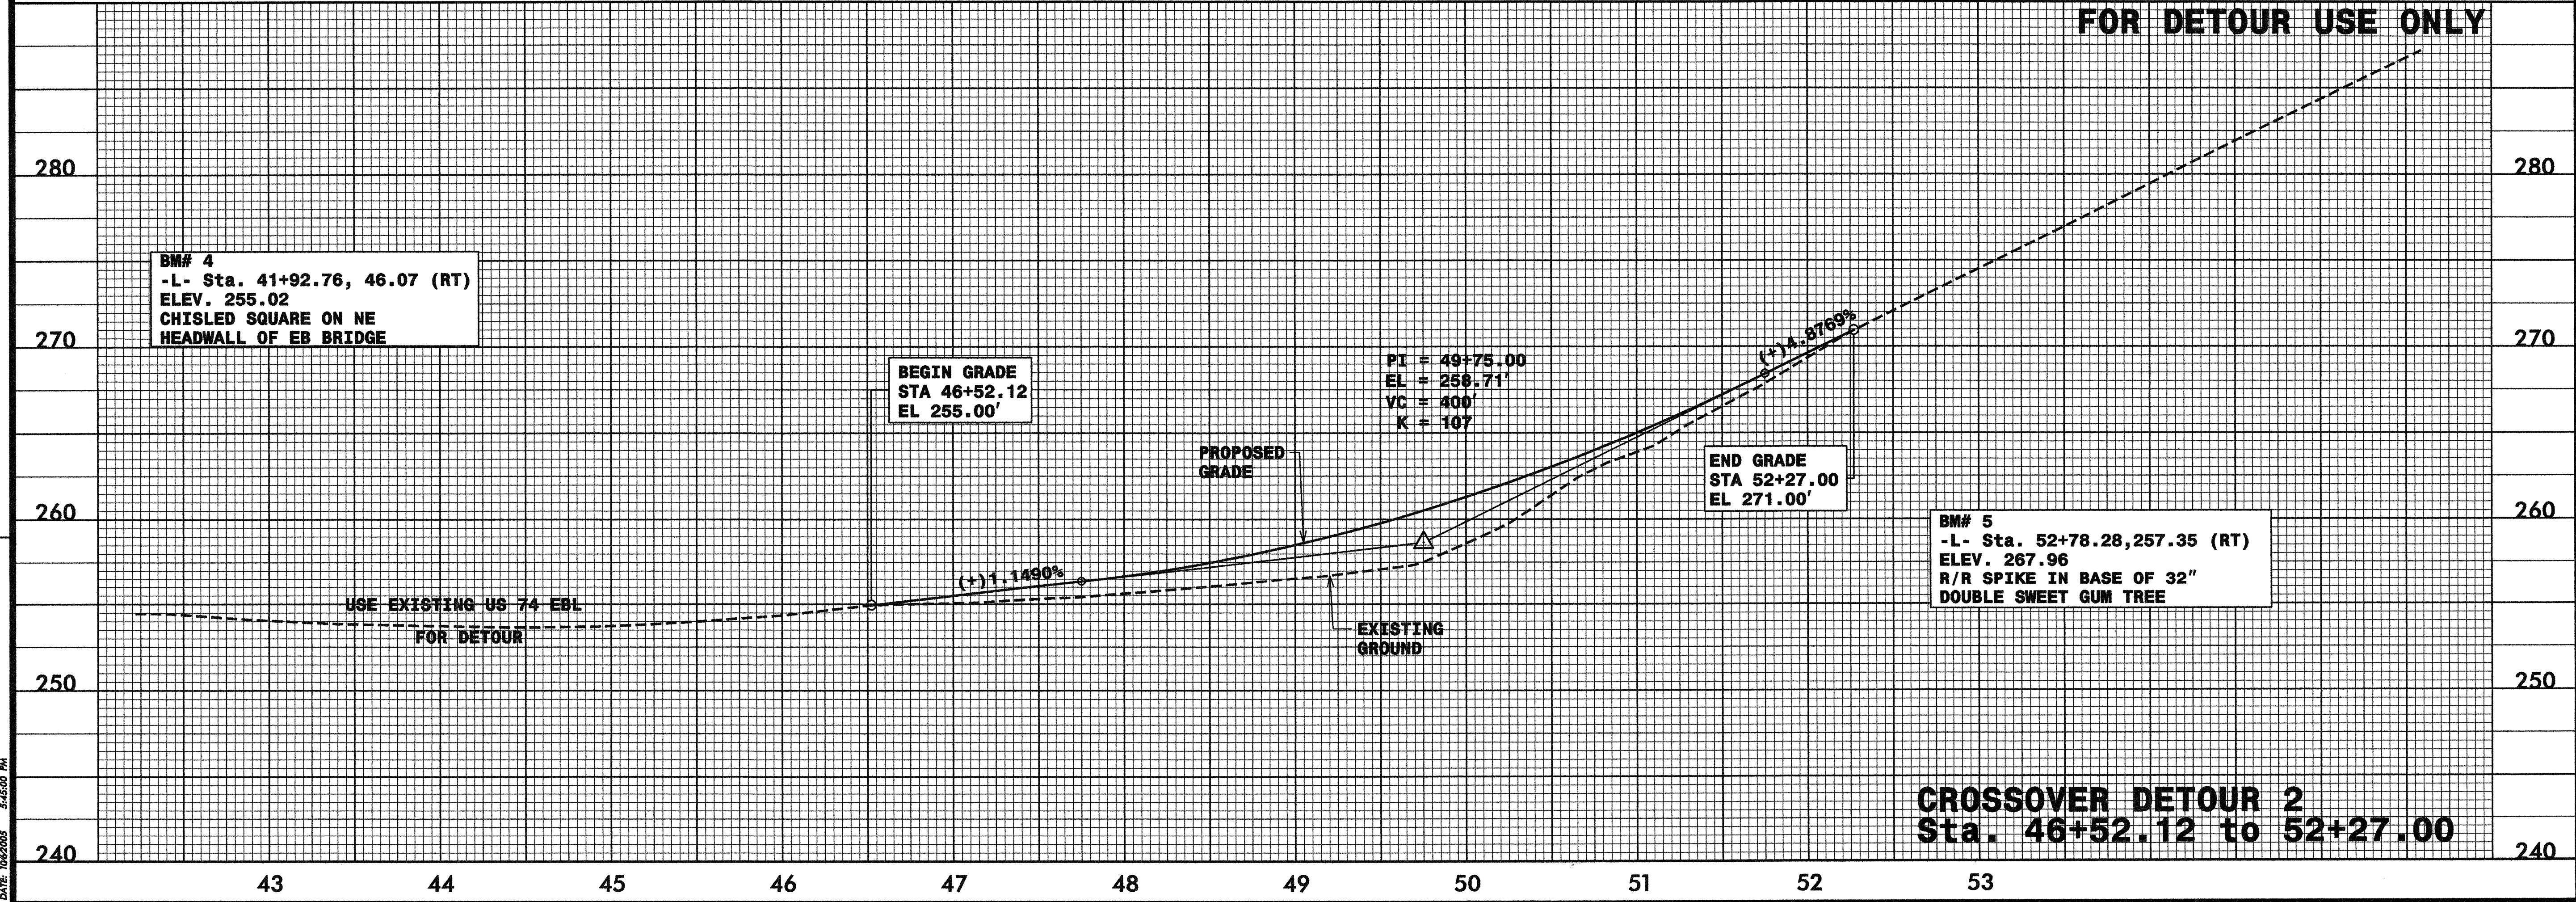

FILE: \\msd01\4009\roadway\proj\4009_rdy_pln\02b.dgn
 DATE: 10/2/2005 5:45:00 PM