

SEE INSET "B"
SHEET TCP-12A

SEE INSET "A"
SHEET TCP-12A

SEE INSET "C"
SHEET TCP-12A


LEGEND

(XX) - SIGN NUMBER, SEE SHEET TCP-12B FOR DETAILS

NOTES


1. SIGNS SHALL BE MOUNTED ON "U" CHANNEL POSTS.
2. SIGNS SHALL BE FIELD LOCATED BY THE ENGINEER.
3. SIGNS ALONG DIVIDED ROADWAYS SHALL BE DUAL MOUNTED.

APPROVED: *[Signature]* DATE: 7/05

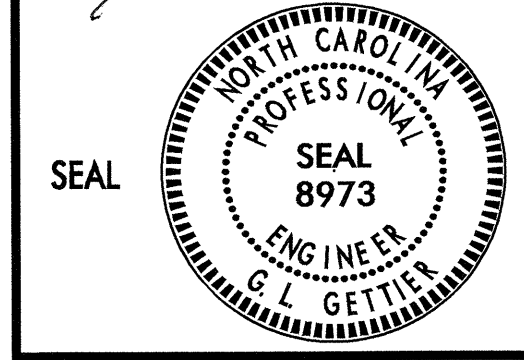

WIDE LOAD DETOUR & SIGNS

SCALE: NONE
DATE: 7/05
DWG. BY: KPB
DESIGN BY: JWG
REVIEWED BY: JWG

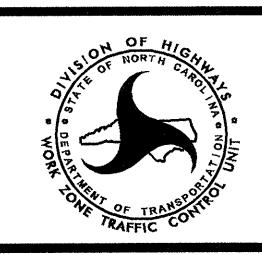

REVISIONS	

R9-JUL-2005 07:52
 \\scc\ccr\soa\p\0098\tr\affico\tr\affico\tr\top\B-4009-TCP-12.dgn
 m\wsh\jwg AT 12:22:46