



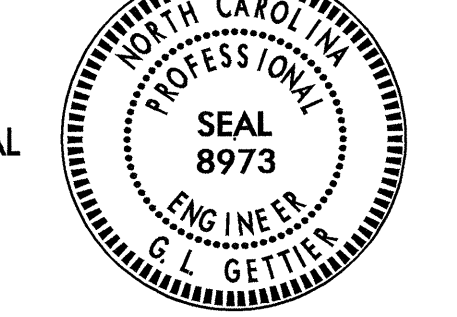

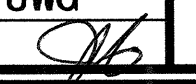
STA. 55+60 +/- -L-
 MAINTAIN LEFT LANE
 CLOSED USING
 R.S.D. 1101.02,
 SHEET 3 OF 7

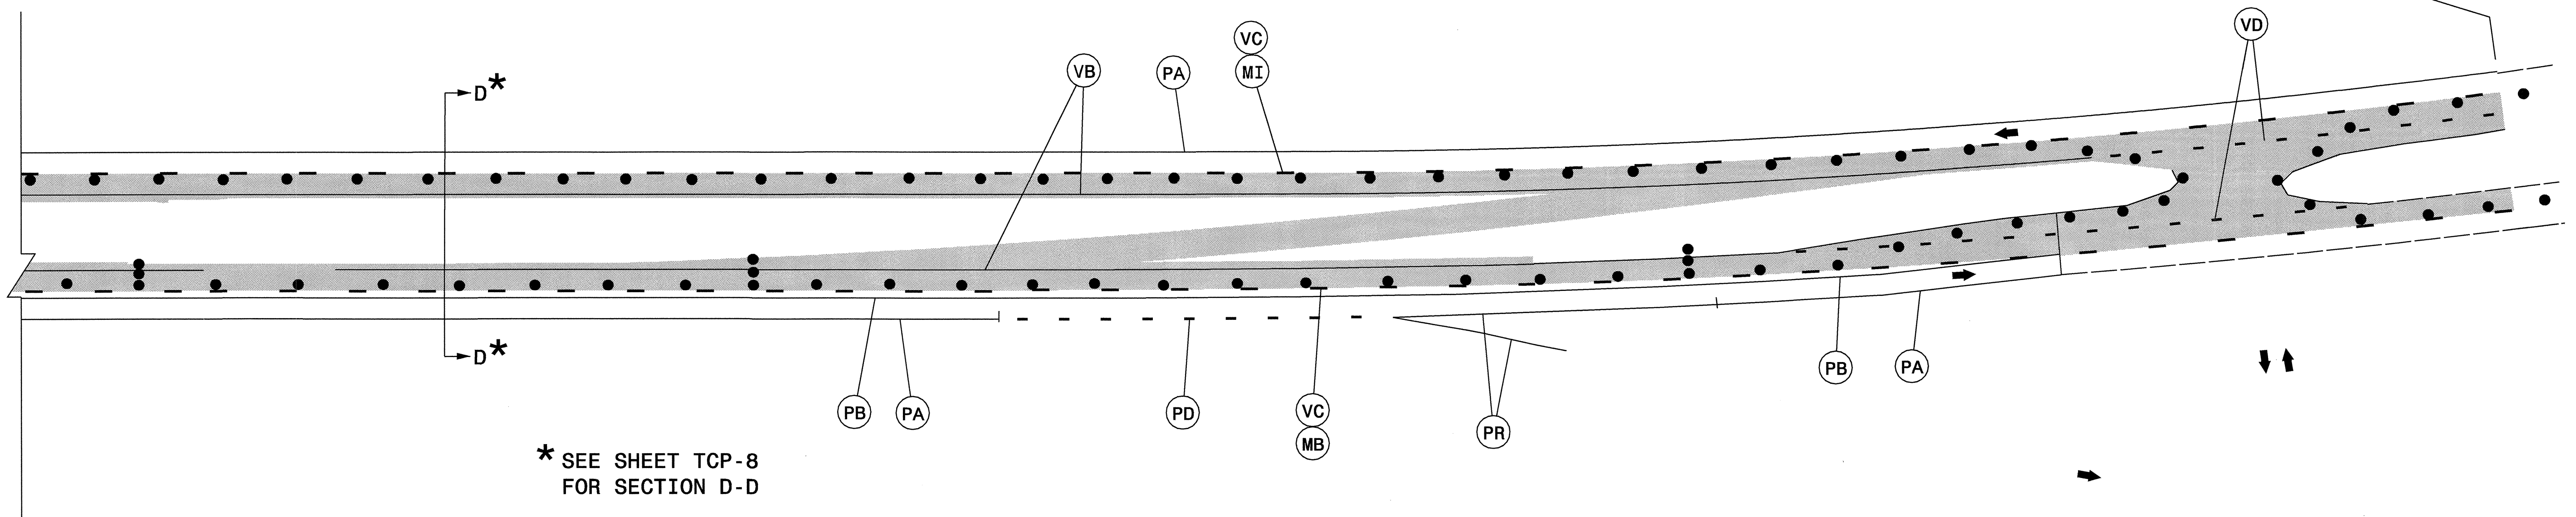

* SEE SHEET TCP-8
 FOR SECTION D-D

PAVEMENT MARKINGS/MARKERS	
PA	= 4" WHITE EDGELINE (PAINT)
PB	= 4" YELLOW EDGELINE (PAINT)
PC	= 4" WHITE SKIP LINE (PAINT)
PD	= 4" WHITE MINISKIP (PAINT)
PR	= 8" WHITE GORE LINE (PAINT)
RA	= 4" WHITE EDGELINE (REMOVEABLE TAPE)
RB	= 4" YELLOW EDGELINE (REMOVEABLE TAPE)
RC	= 4" WHITE SKIP LINE (REMOVEABLE TAPE)
VA	= 4" WHITE EDGELINE (POLYUREA)
VB	= 4" YELLOW EDGELINE (POLYUREA)
VC	= 4" WHITE SKIP LINE (POLYUREA)
VD	= 4" WHITE MINI SKIP (POLYUREA)
MB	= PERMANENT RAISED CRYSTAL & RED MARKER
MI	= TEMPORARY RAISED CRYSTAL & RED MARKER

29-JUL-2005 07:48
 \\lets-cdfs03\B-4009\TrafficControl\Tcp\B-4009_TCP_TCP09.dgn
 mwashaya AT WZTC22468

APPROVED:  DATE: 2/2/05	PHASE I, STEP 5 PHASE II, STEPS 1 & 2		
	SCALE: NONE		
	DATE: 7/05		REVISIONS
	DWG. BY: KPB		
	DESIGN BY: JWG		
REVIEWED BY: 	CADD FILE		