


5/28/99

PROJECT REFERENCE NO.	SHEET NO.
B-4009	UC-3
DESIGNED BY: JLH	
DRAWN BY: JLH	
CHECKED BY: JSM	
APPROVED BY: JSM	
REVISED:	
NORTH CAROLINA DEPARTMENT OF TRANSPORTATION	
PROJECT SERVICES UNIT PHONE: (919) 250-4128 FAX: (919) 250-4119	
UTILITY CONSTRUCTION PLANS ONLY	

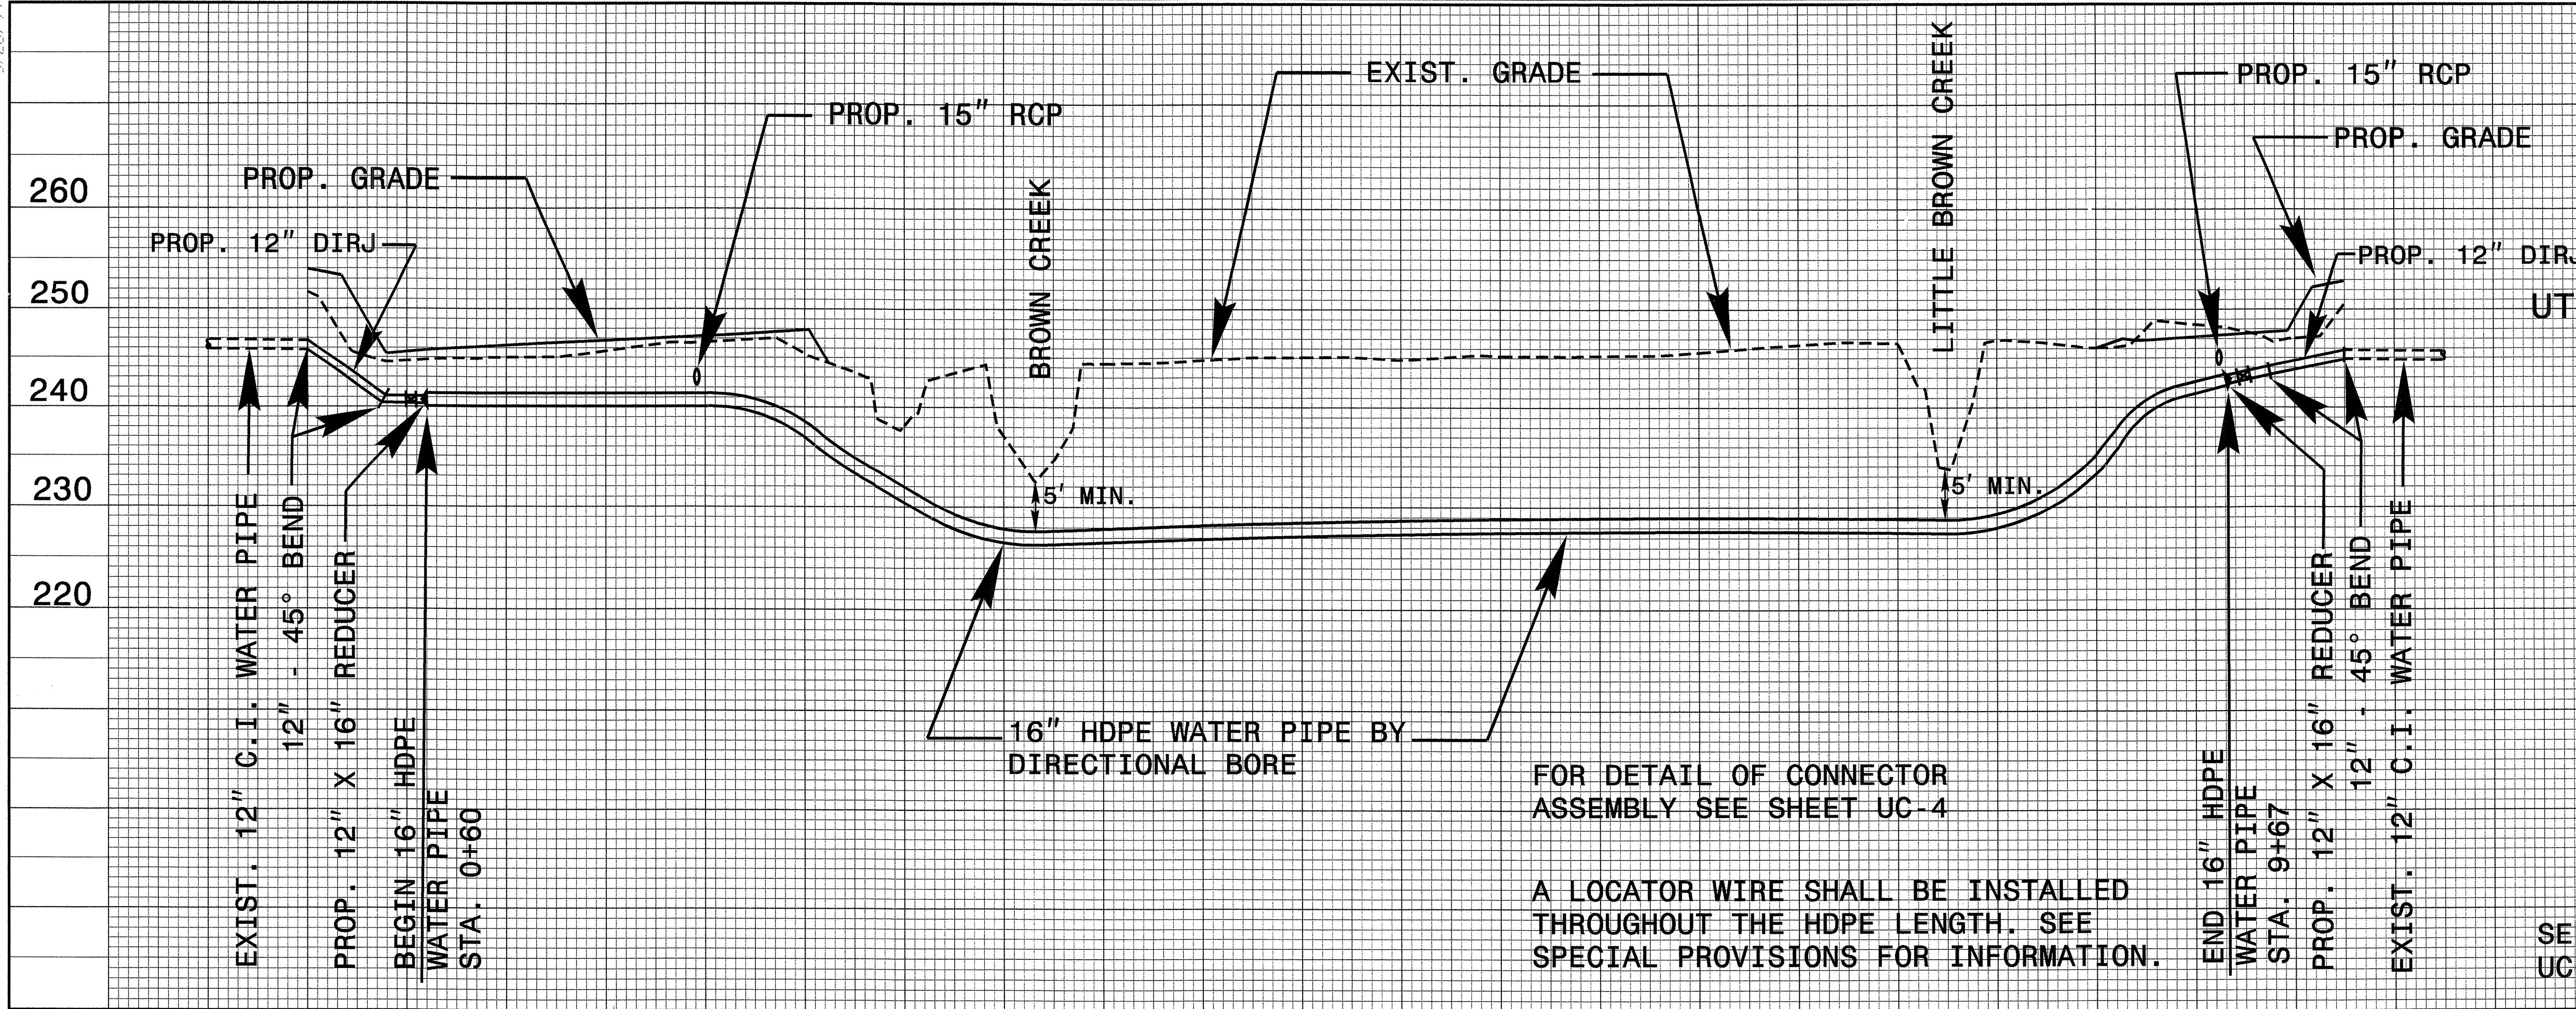

UTILITY CONSTRUCTION

0+00 0+50 1+00 1+50 2+00 2+50 3+00 3+50 4+00 4+50 5+00 5+50 6+00 6+50 7+00 7+50 8+00 8+50 9+00 9+50 10+00

SEE PLAN SHEET UC-2 FOR LINE -L-

5/28/99