


DATE: 8/20/05
 TIME: 3:11:00 PM
 r:\ncdot\44009\roadway\sec\44009_rdy_xpl_det.dgn

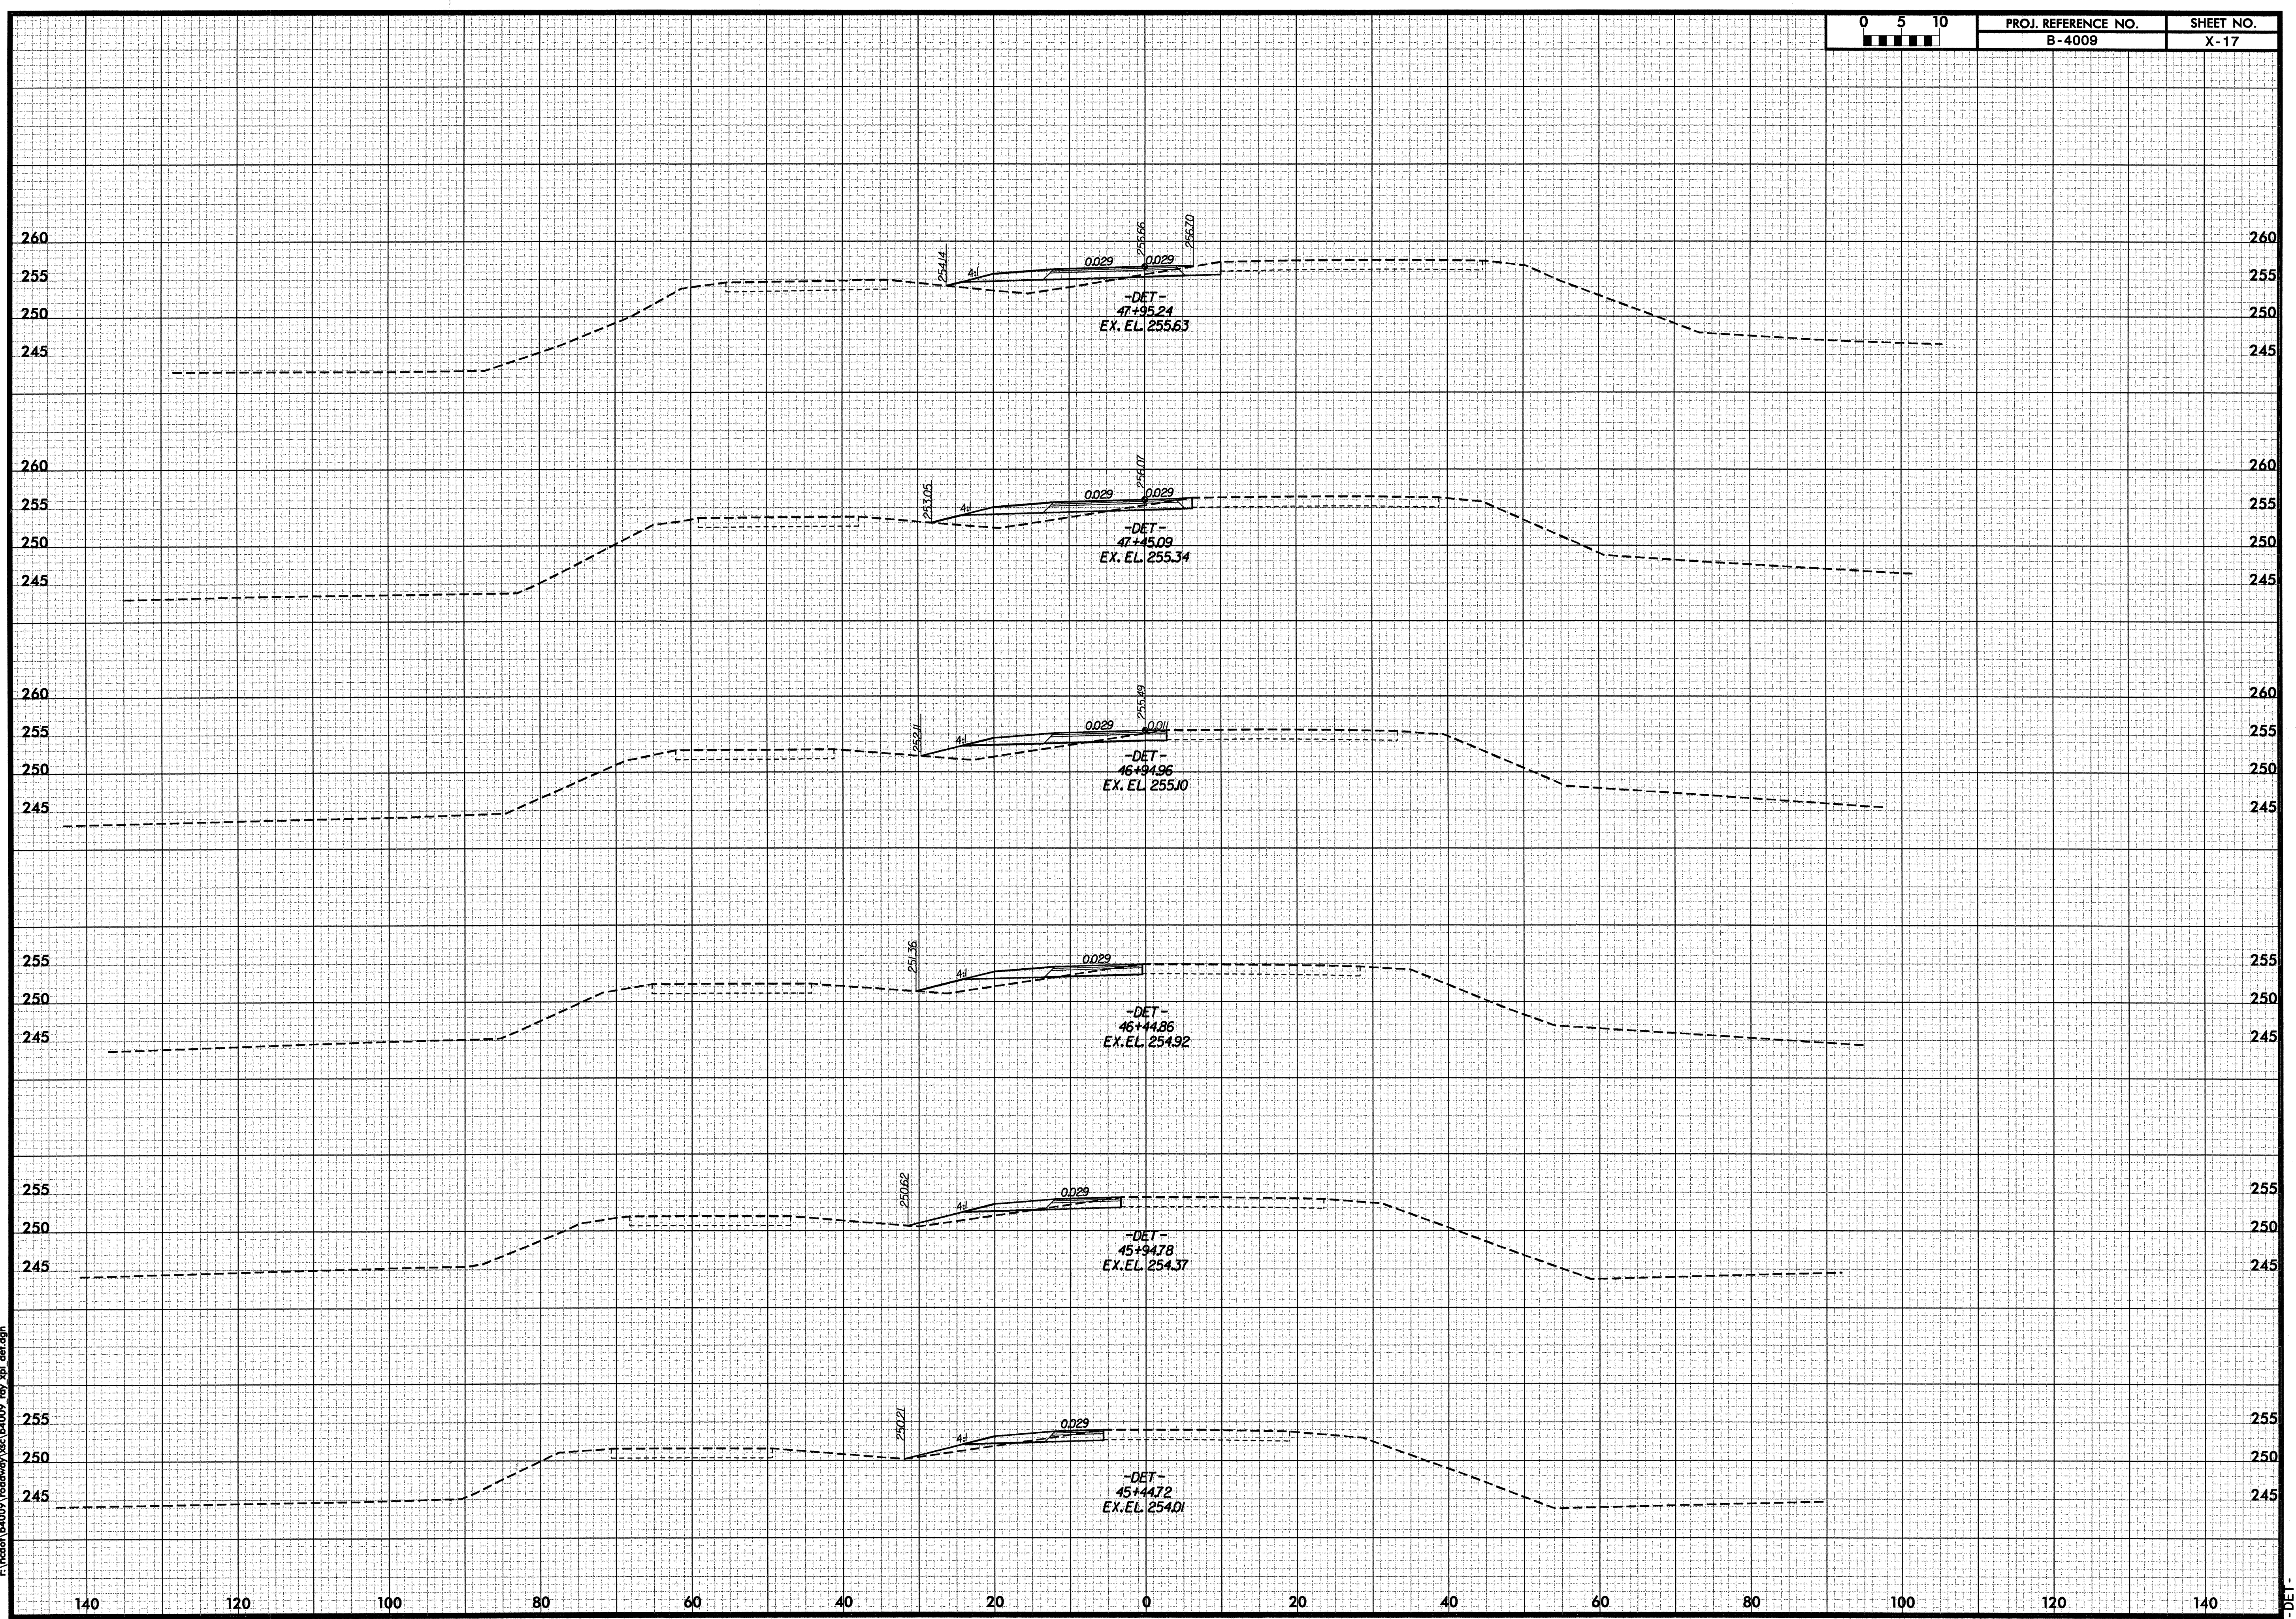

DET