



NOTE: ALL ISLAND RADII 2' UNLESS NOTED OTHERWISE

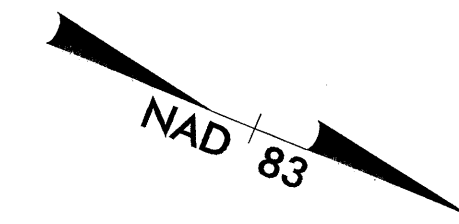

PROJECT REFERENCE NO. U-4719	SHEET NO. EC-8
RW SHEET NO.	
ROADWAY DESIGN ENGINEER	HYDRAULICS ENGINEER
PR PARSONS BRINCKERHOFF	

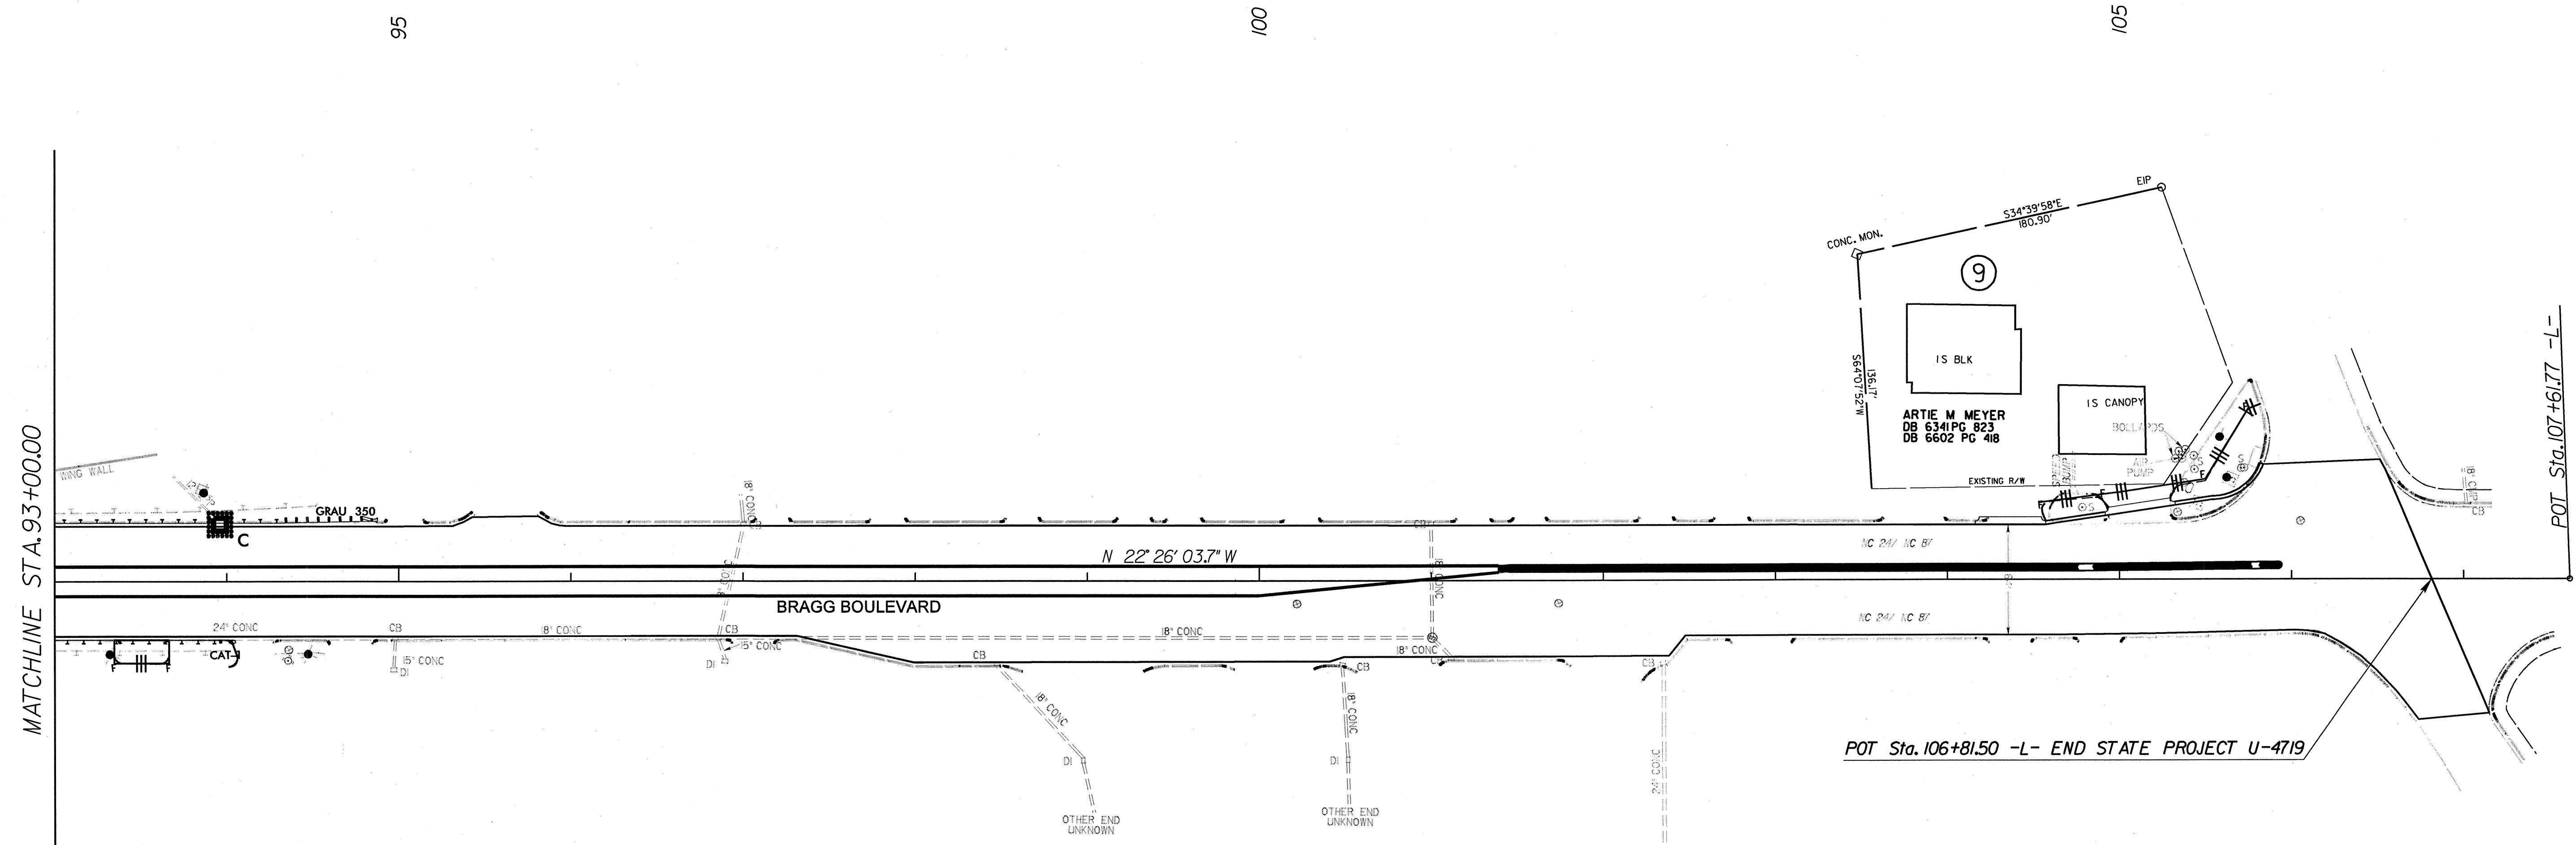

MATCHLINE STA. 93+00.00

POT Sta. 107+61.77 -L-

POT Sta. 106+81.50 -L- END STATE PROJECT U-4719

G:\PROJECTS\20344 Bragg Blvd\Design\U4719_PB_EC_08.dgn
G:\PLOTS\XEROX825\34\U4719_PB_EC_08.prn
10/26/2005