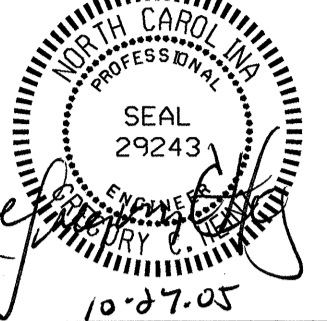
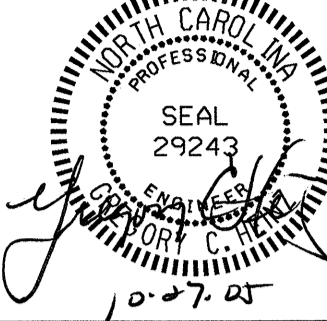

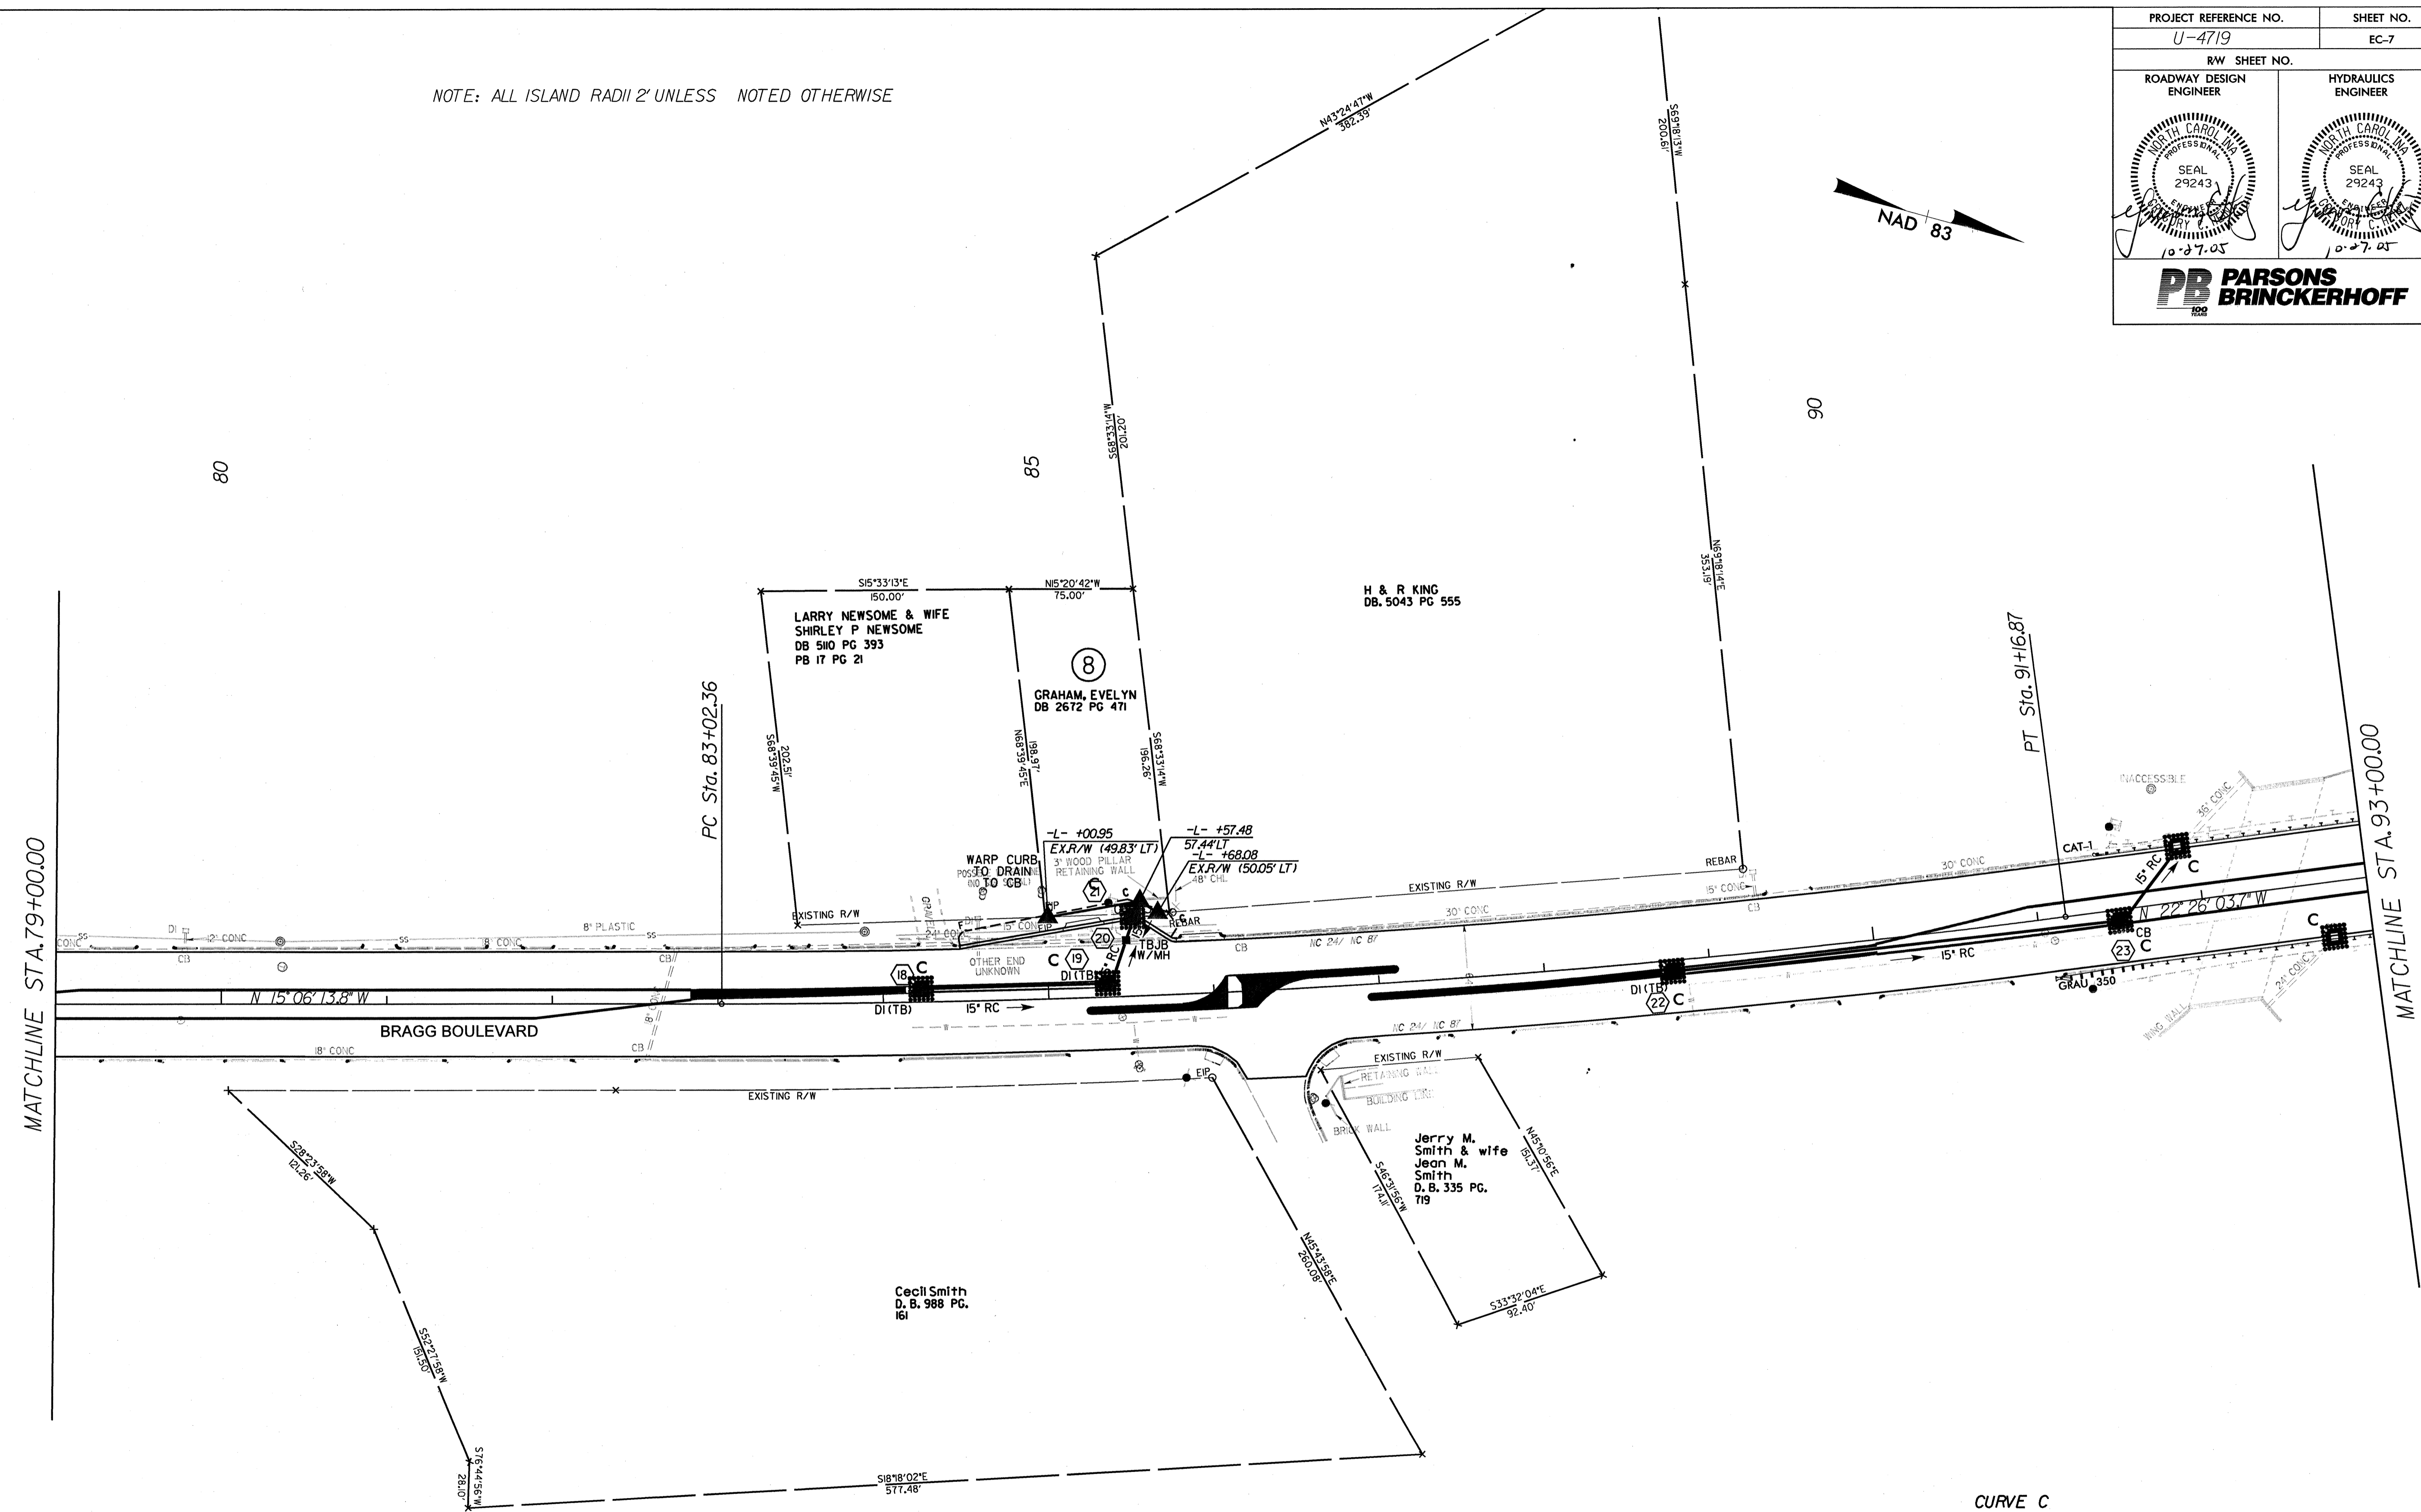
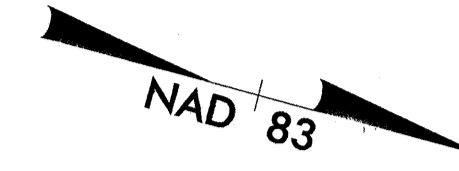


PROJECT REFERENCE NO. U-4719	SHEET NO. EC-7
RAW SHEET NO.	
ROADWAY DESIGN ENGINEER	HYDRAULICS ENGINEER
	
	

NOTE: ALL ISLAND RADII 2' UNLESS NOTED OTHERWISE



**CURVE C**  
 PI Sta. 87+10.17  
 $\Delta = 7^{\circ} 19' 49.9''$  (LT)  
 D = 0' 54' 00.0"  
 L = 814.50'  
 T = 407.81'  
 R = 6,366.20'

G:\PROJECTS\20344\Bragg Blvd\Design\U4719\_PB\_EC\_07.dgn  
 C:\NC\PLOTS\XEROX8825\X34\U4719\_PB\_EC\_07.plt  
 10/26/2005