
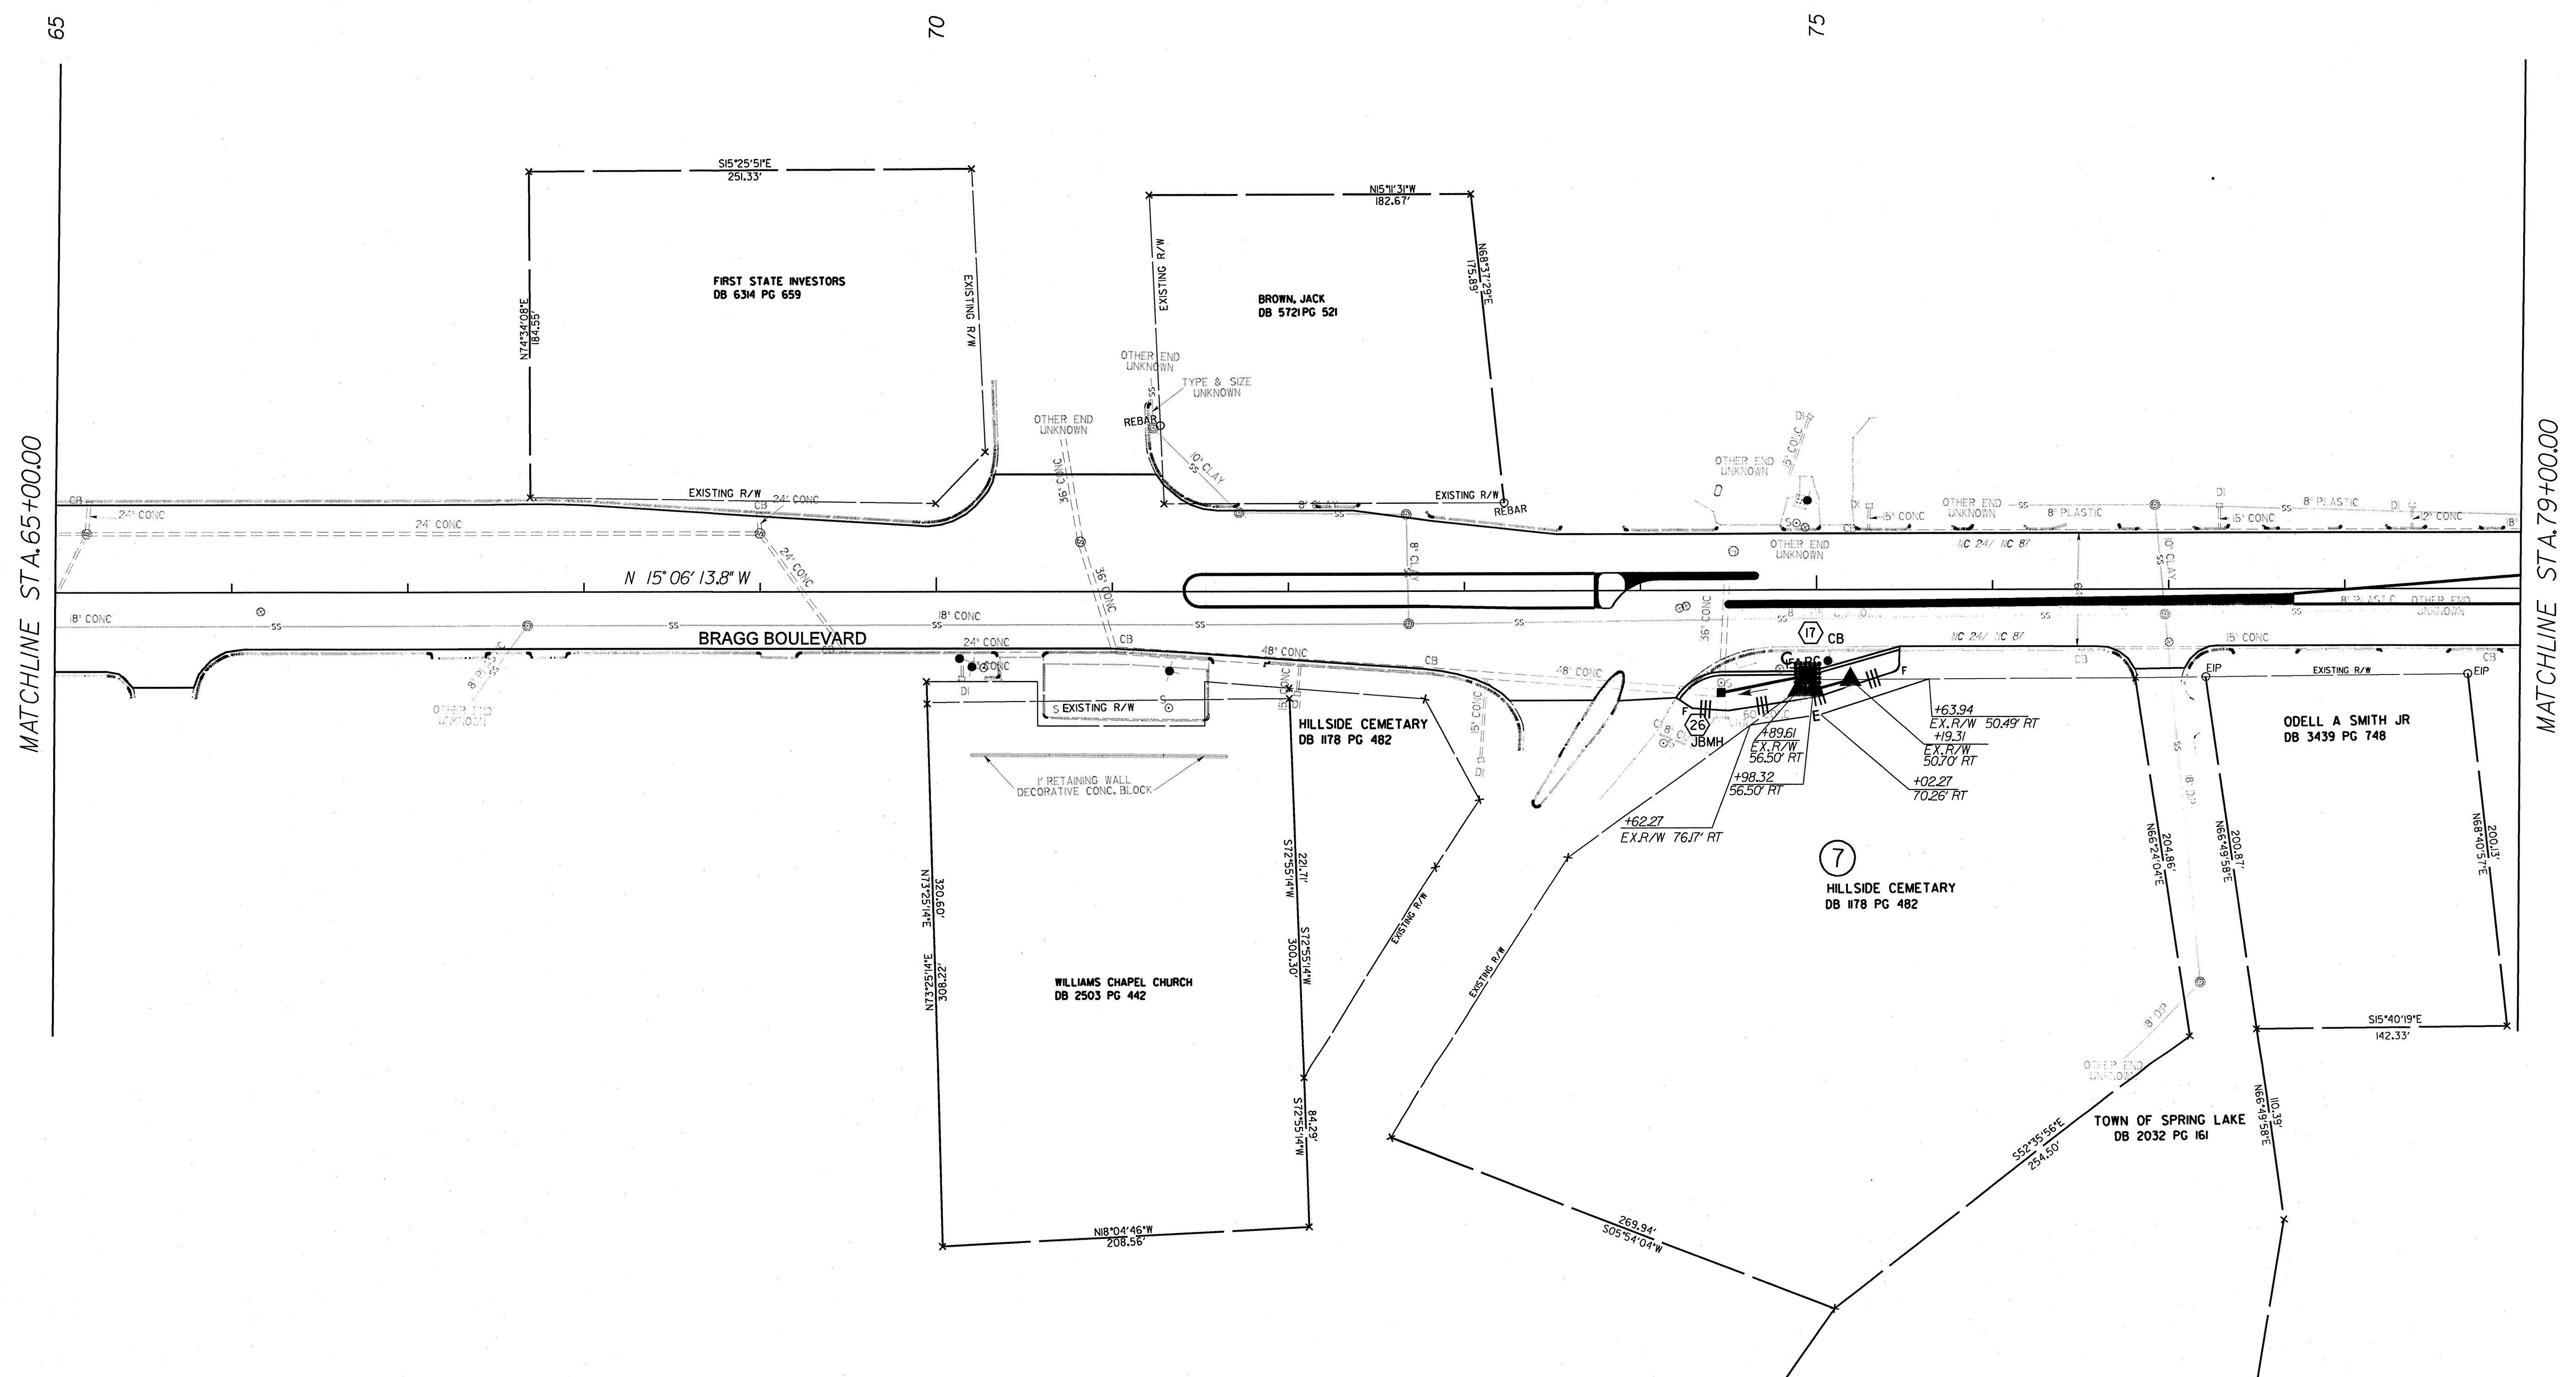


NOTE: ALL ISLAND RADII 2' UNLESS NOTED OTHERWISE

PROJECT REFERENCE NO. U-4719	SHEET NO. EC-6
RW SHEET NO.	
ROADWAY DESIGN ENGINEER	HYDRAULICS ENGINEER
<b>PB PARSONS BRINCKERHOFF</b>	

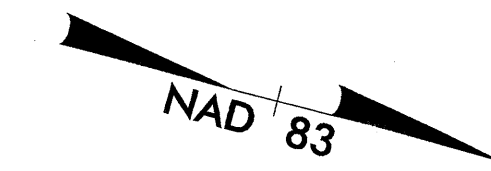

G:\PROJECTS\20344\Br-ogg-Blvd\Design\U4719-PB-EC-06.dgn  
C:\NCPLOTS\XEROX8825\X34\U4719-PB-EC-06.plt  
10/26/2005