
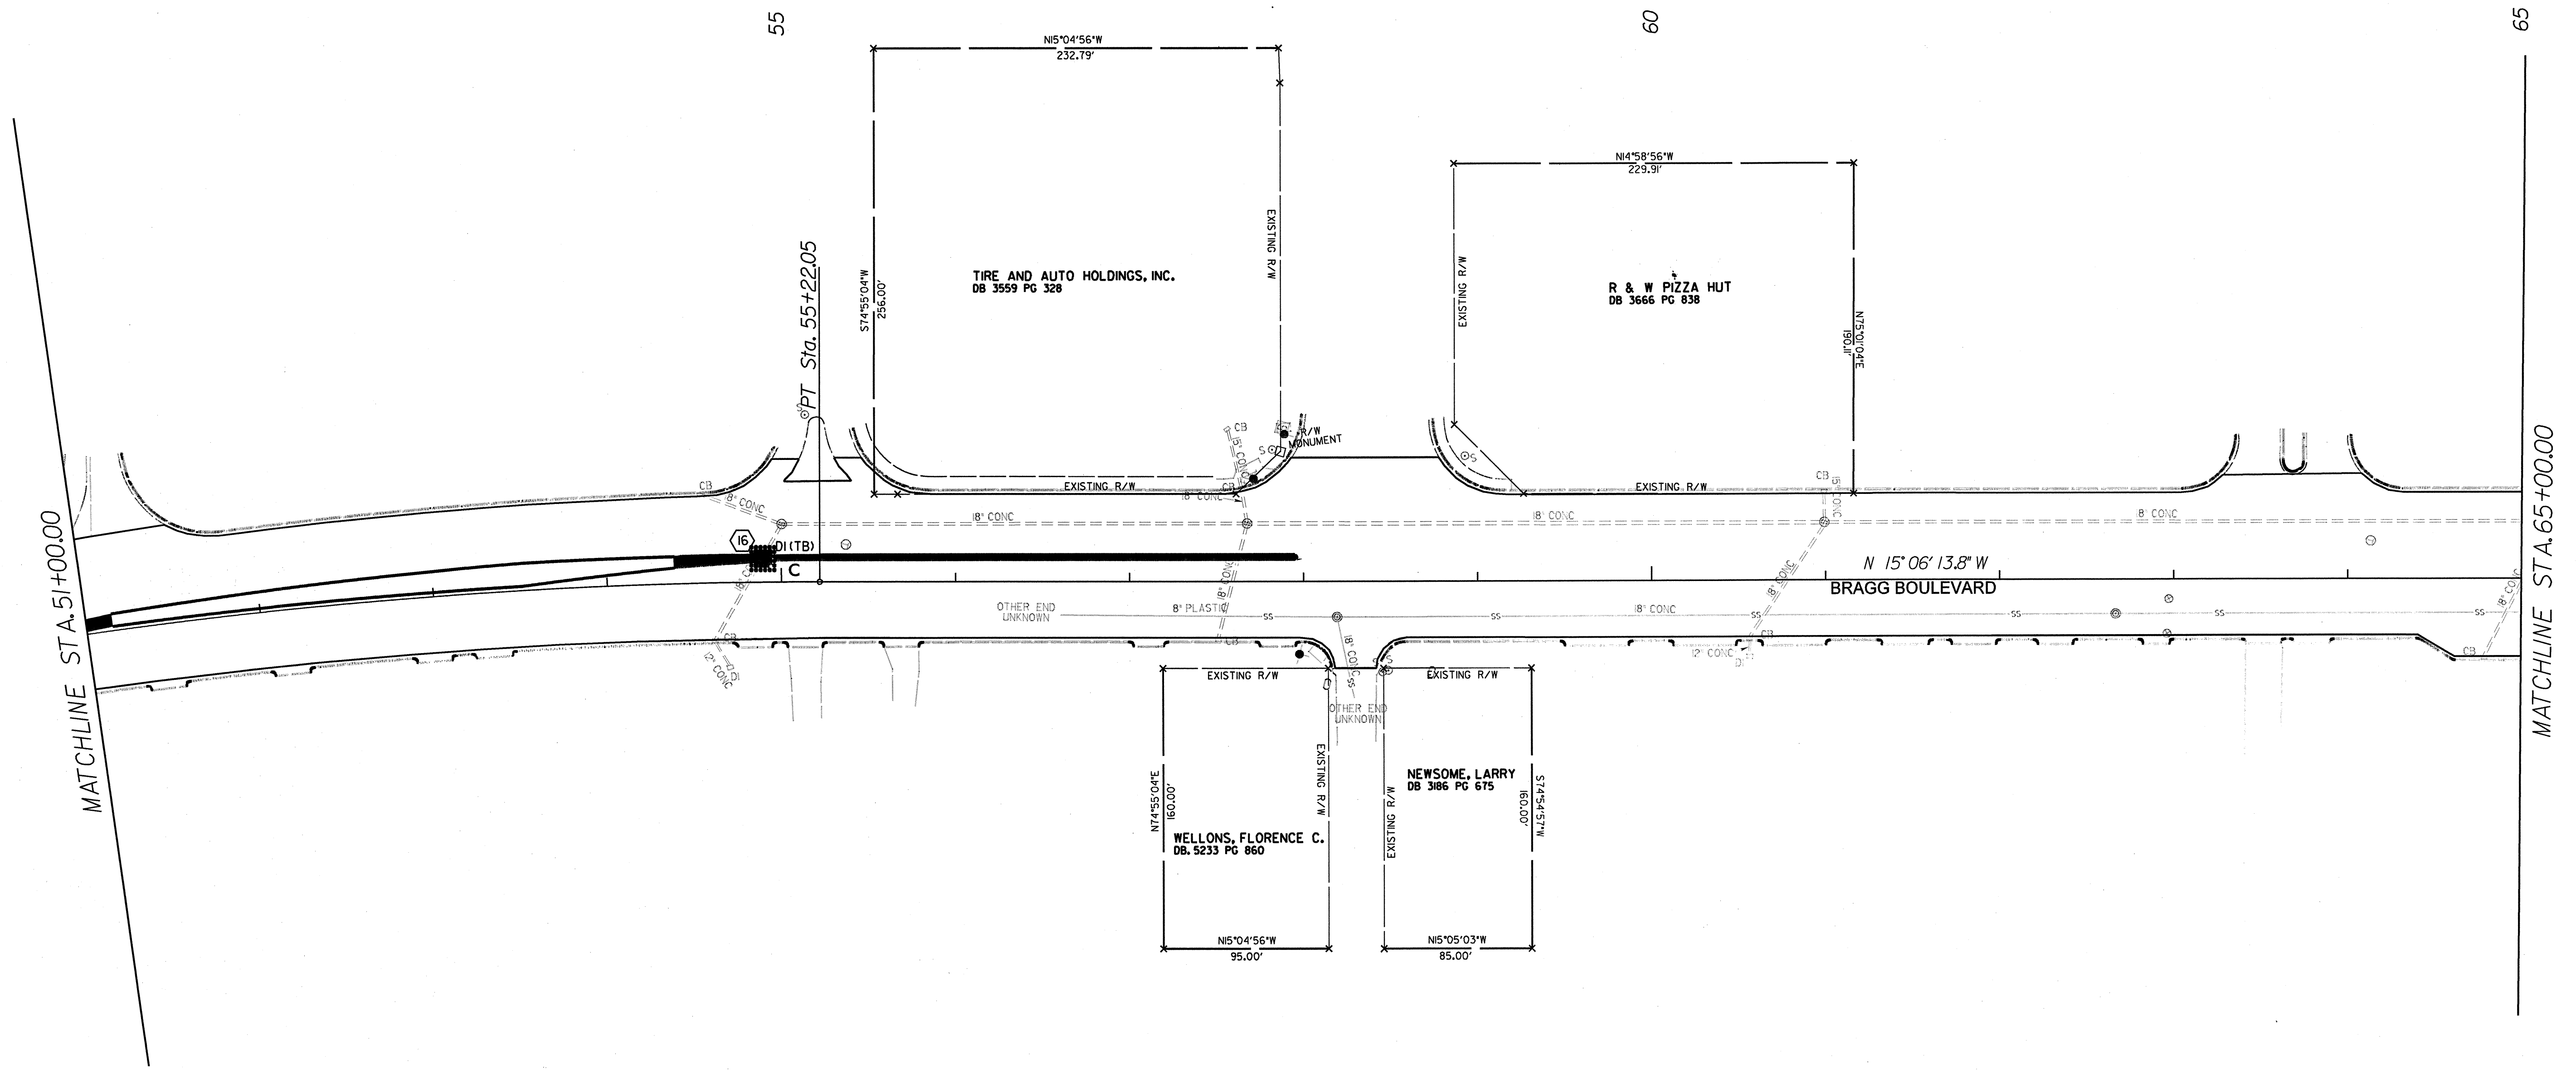


NOTE: ALL ISLAND RADII 2' UNLESS NOTED OTHERWISE

PROJECT REFERENCE NO. U-4719	SHEET NO. EC-5
RW SHEET NO.	
ROADWAY DESIGN ENGINEER	HYDRAULICS ENGINEER

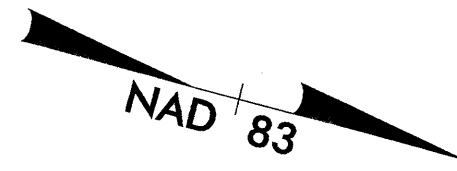

**CURVE B**

PI Sta 49+74.01  
 $\Delta = 21^{\circ} 02' 08.0''$  (RT)  
 $D = 1^{\circ} 53' 50.4''$   
 $L = 1108.69'$   
 $T = 560.66'$   
 $R = 3,019.81'$

G:\PROJECTS\2034\Brogg\_Bldg\Design\U4719\_PB\_EC\_05.dgn  
 C:\NCPLOTS\XEROX8825\X34\U4719\_PB\_EC\_05.plt  
 10/26/2005