


NOTE: ALL ISLAND RADII 2' UNLESS NOTED OTHERWISE

PROJECT REFERENCE NO. U-4719	SHEET NO. EC-4
RW SHEET NO.	
ROADWAY DESIGN ENGINEER	HYDRAULICS ENGINEER

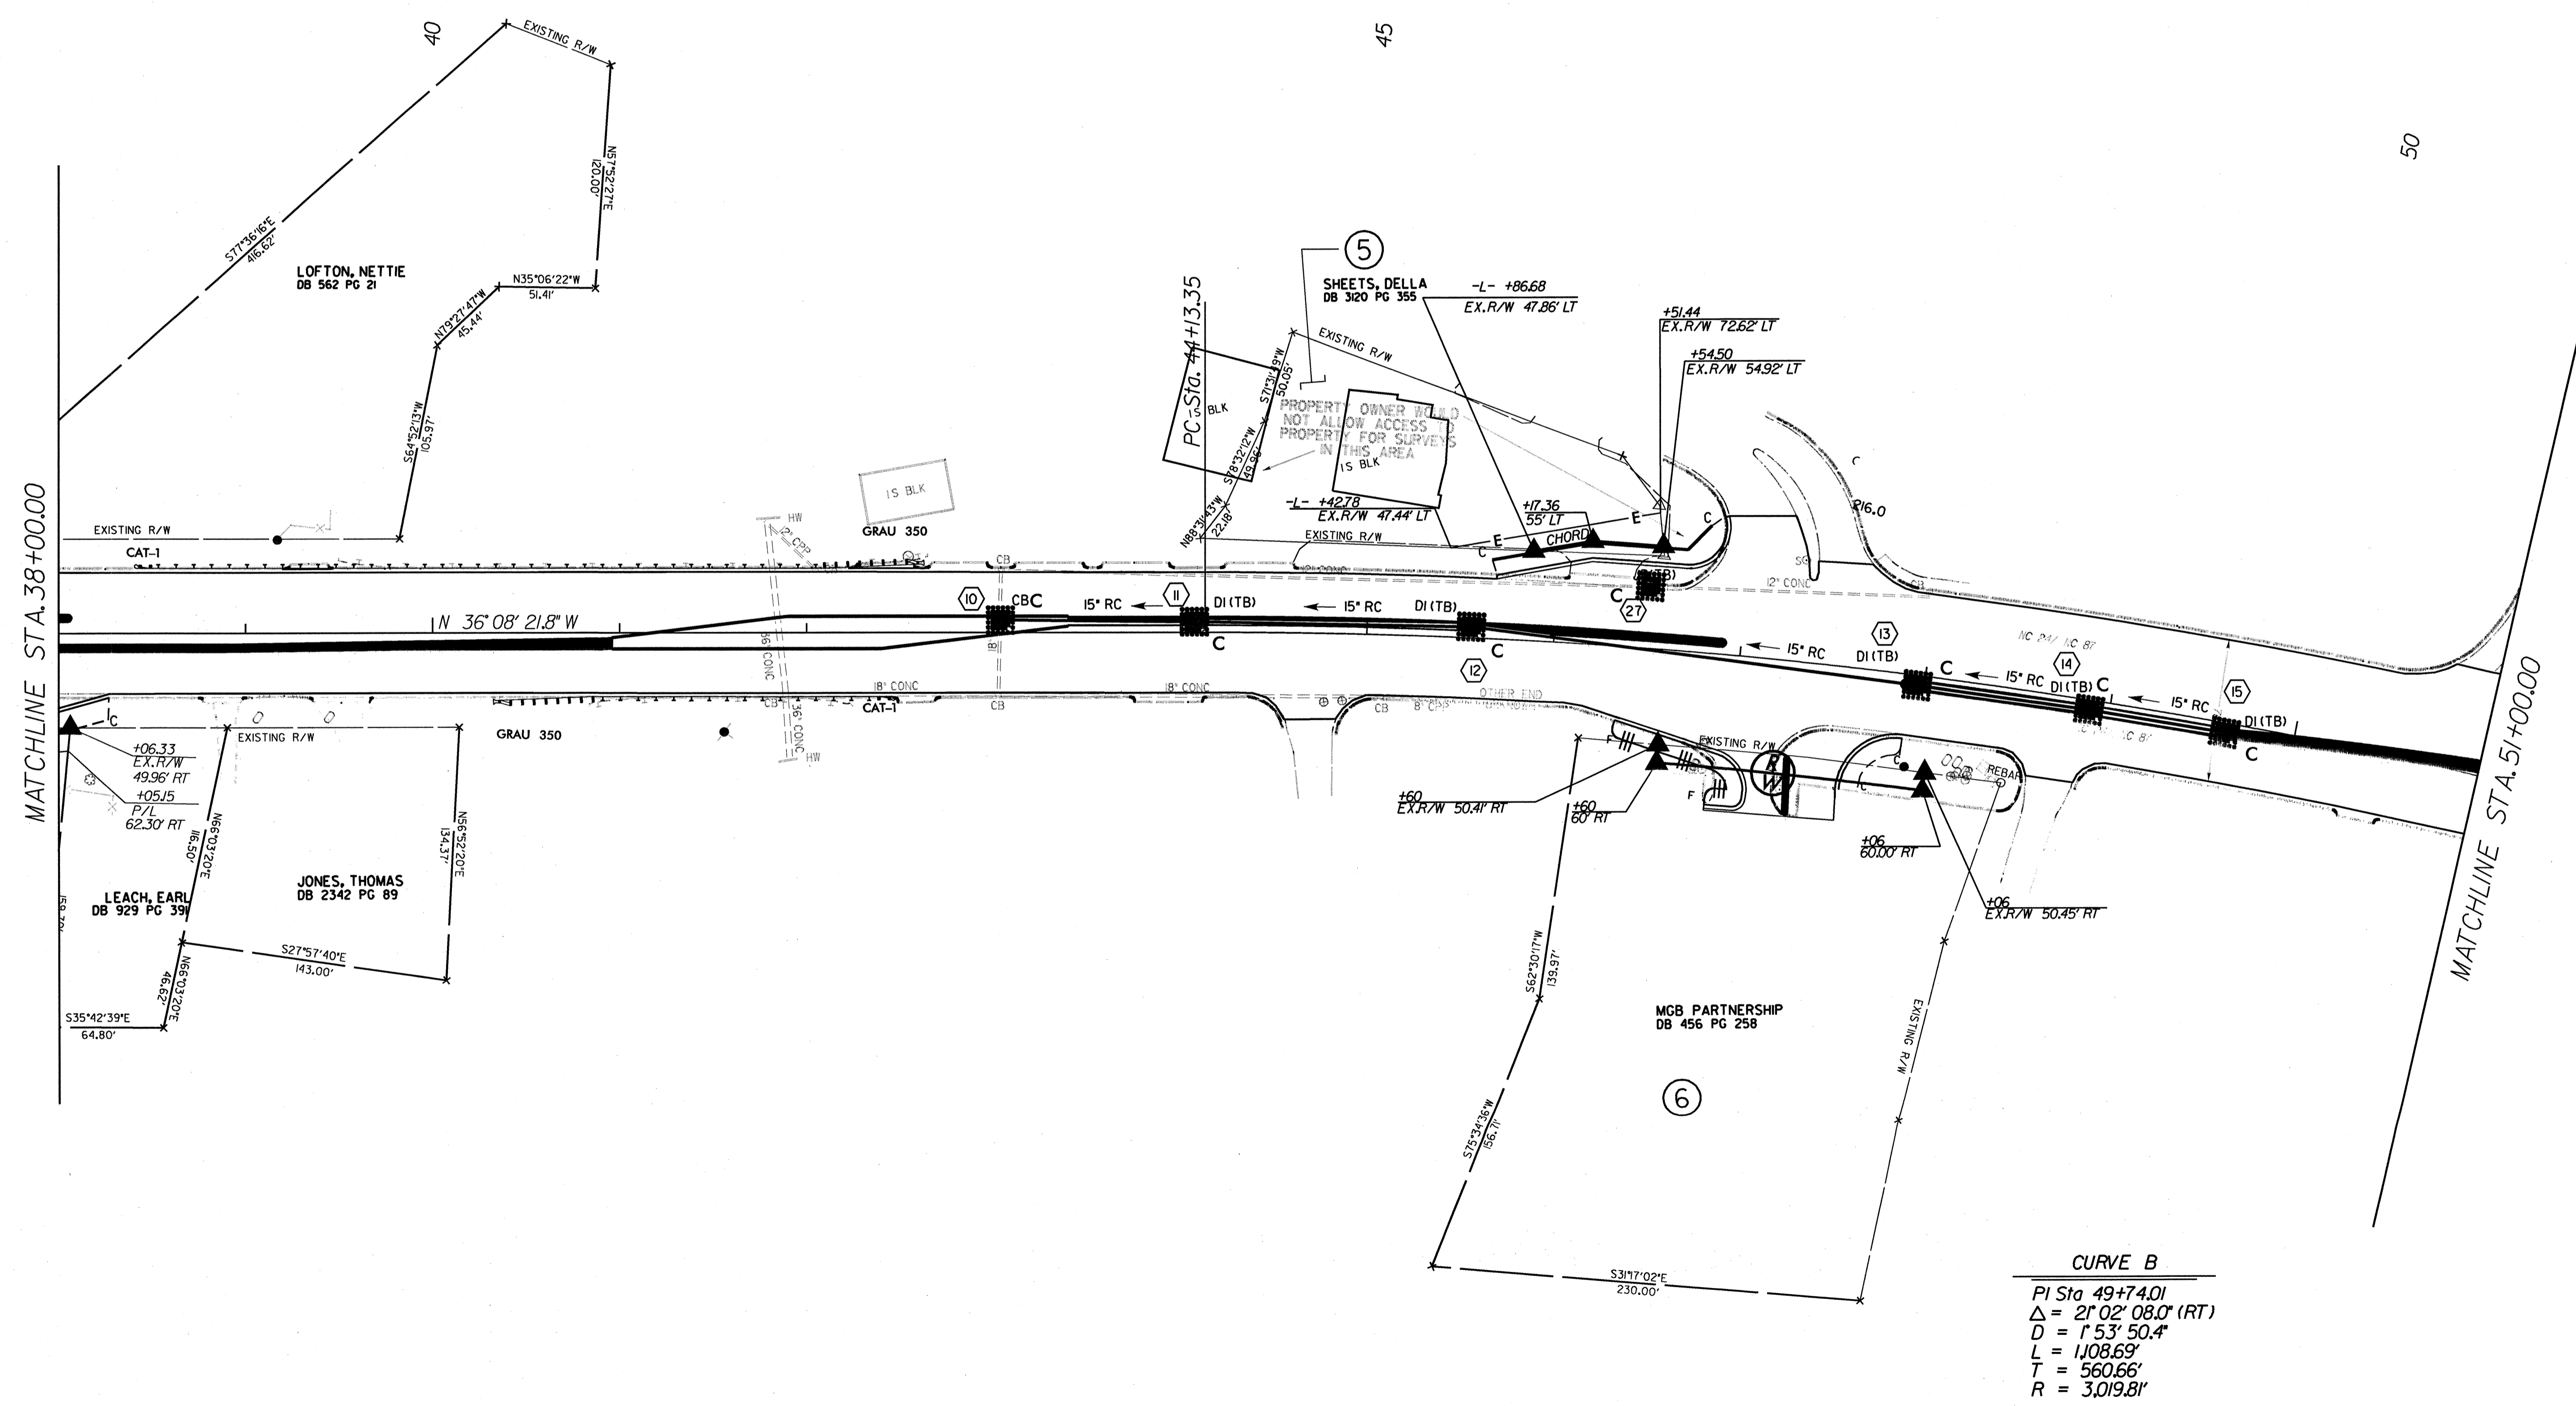

**CURVE B**  
 PI Sta 49+74.01  
 $\Delta = 21^{\circ} 02' 08.0\" (RT)$   
 $D = 1^{\circ} 53' 50.4\"$   
 $L = 1,108.69'$   
 $T = 560.66'$   
 $R = 3,019.81'$

G:\PROJECTS\20344\Br-099-Bivd\Design\U4719-PB\_EC-04.dgn  
 C:\NCPLOTS\XEROX8825\X34\U4719-PB\_EC-04.prp  
 10/26/2005