
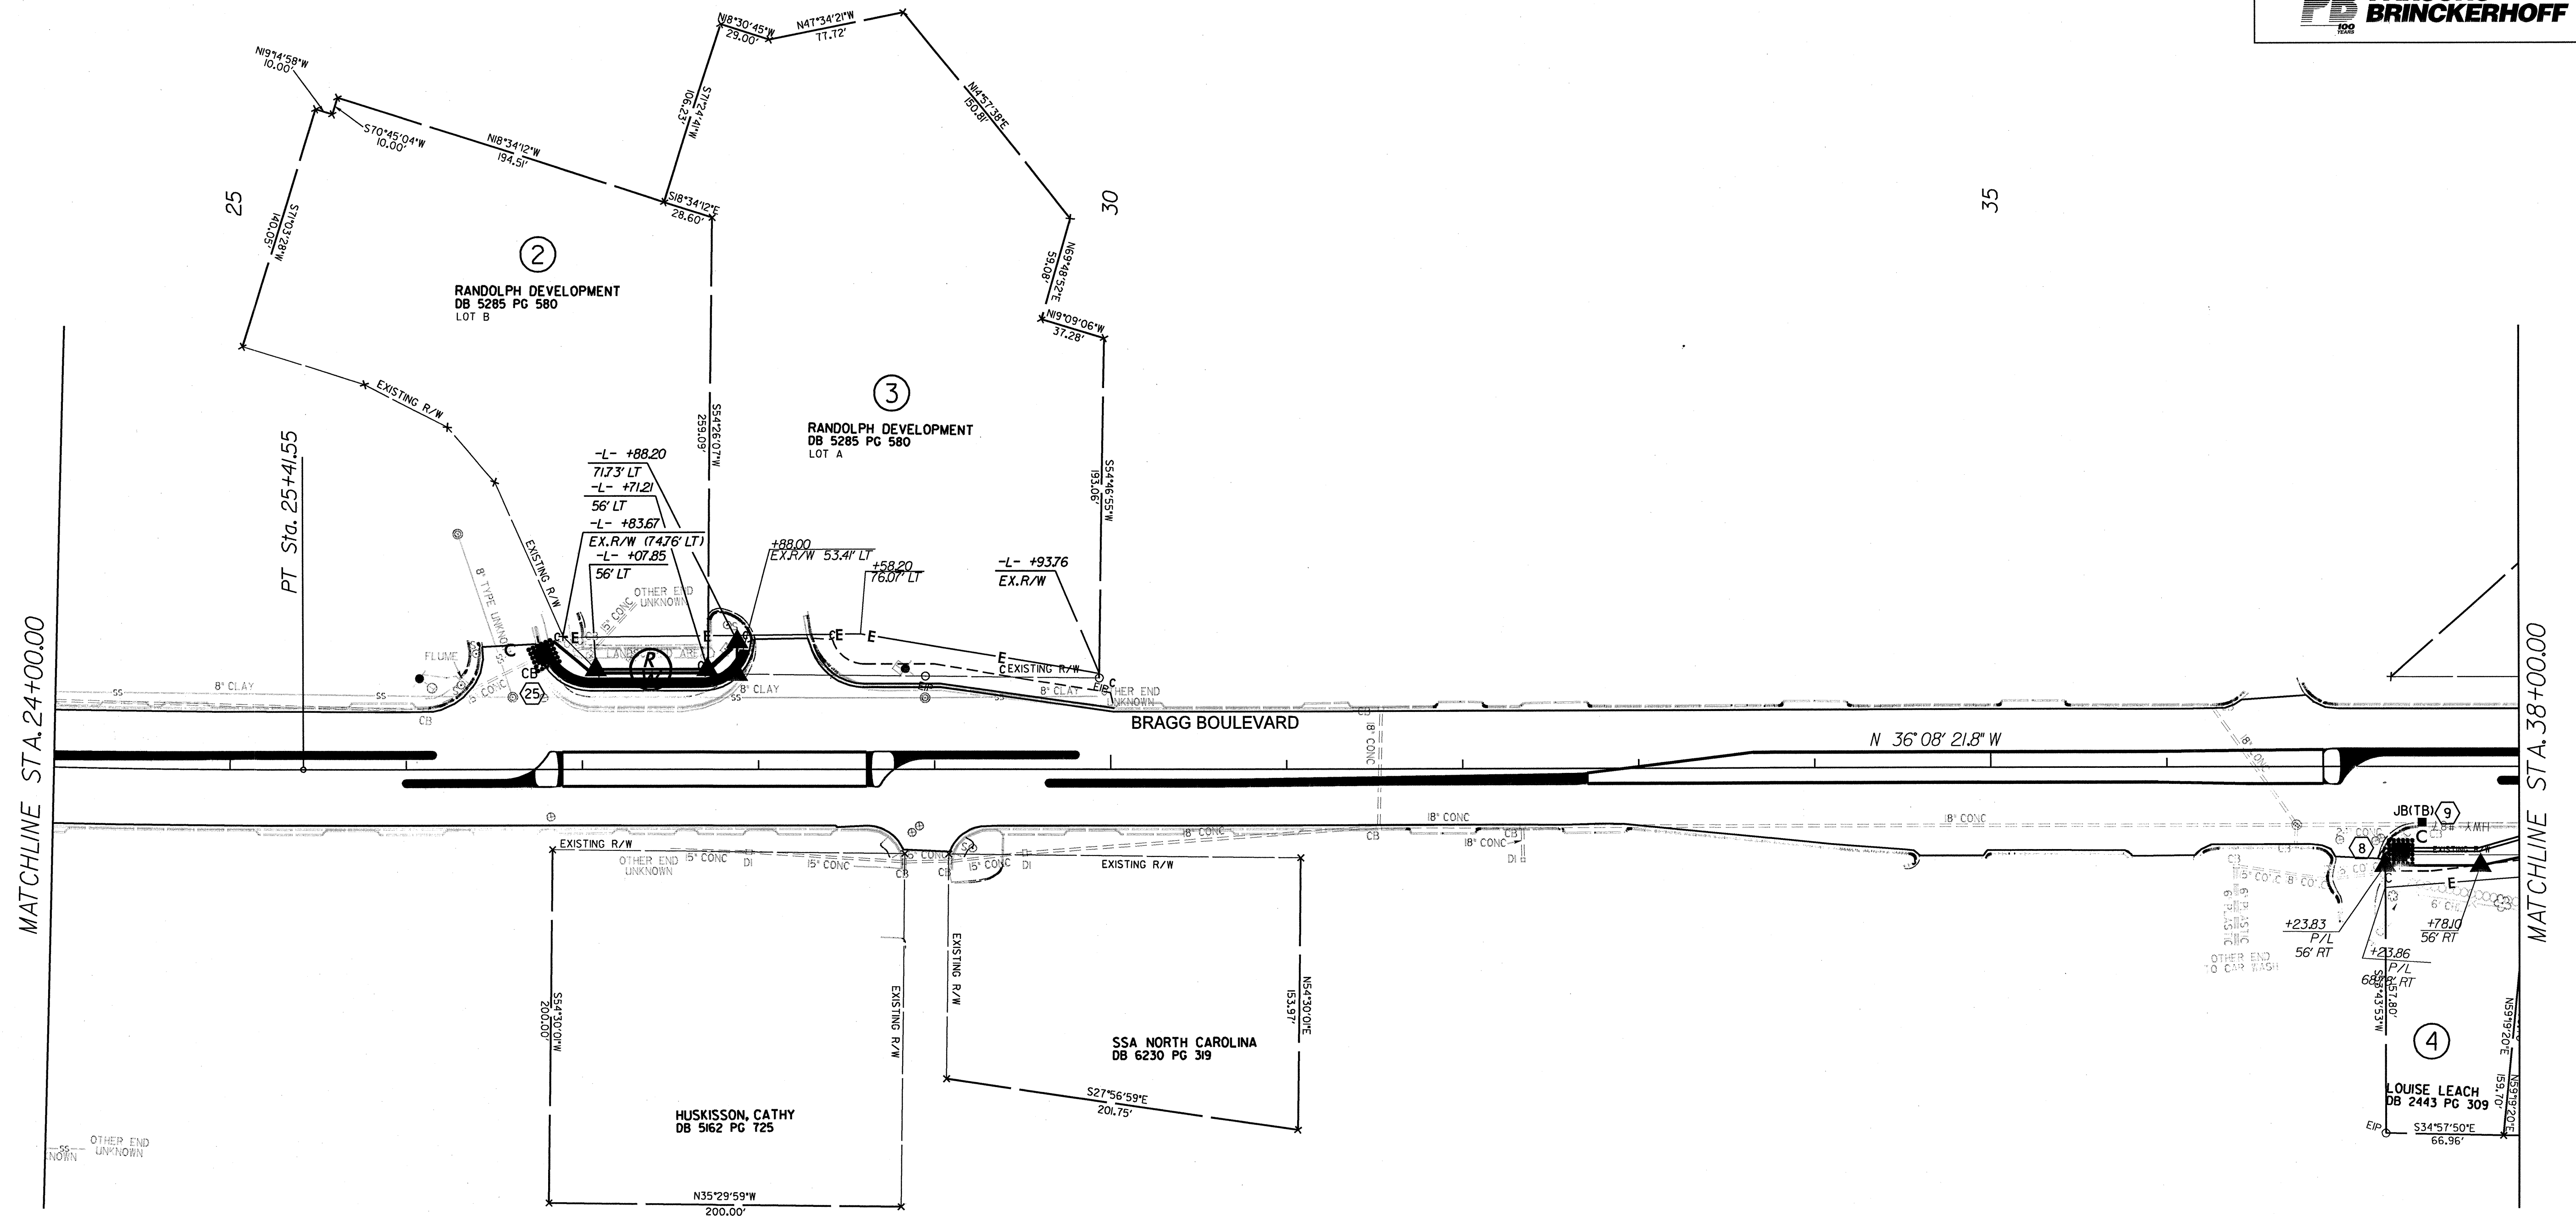


| | |
|---------------------------------|---------------------|
| PROJECT REFERENCE NO. U-4719 | SHEET NO. EC-3 |
| RW SHEET NO. | |
| ROADWAY DESIGN ENGINEER | HYDRAULICS ENGINEER |
| | |
| | |

NOTE: ALL ISLAND RADII 2' UNLESS NOTED OTHERWISE

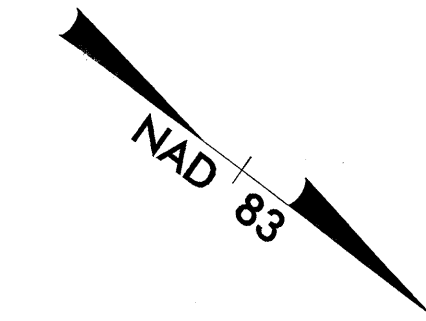

MATCHLINE STA. 24+00.00

MATCHLINE STA. 38+00.00

CURVE A
 PI Sta 17+75.46
 $\Delta = 15^{\circ} 24' 55.9" (LT)$
 $D = 1^{\circ} 00' 00.0"$
 $L = 1,541.55'$
 $T = 775.46'$
 $R = 5,729.58'$

G:\PROJECTS\20344\Brogg\Bldg\Design\U4719_P8_EC_03.dgn
 G:\PLOTS\XEROX\8825\X34\U4719_P8_EC_03.prn
 10/26/2005