
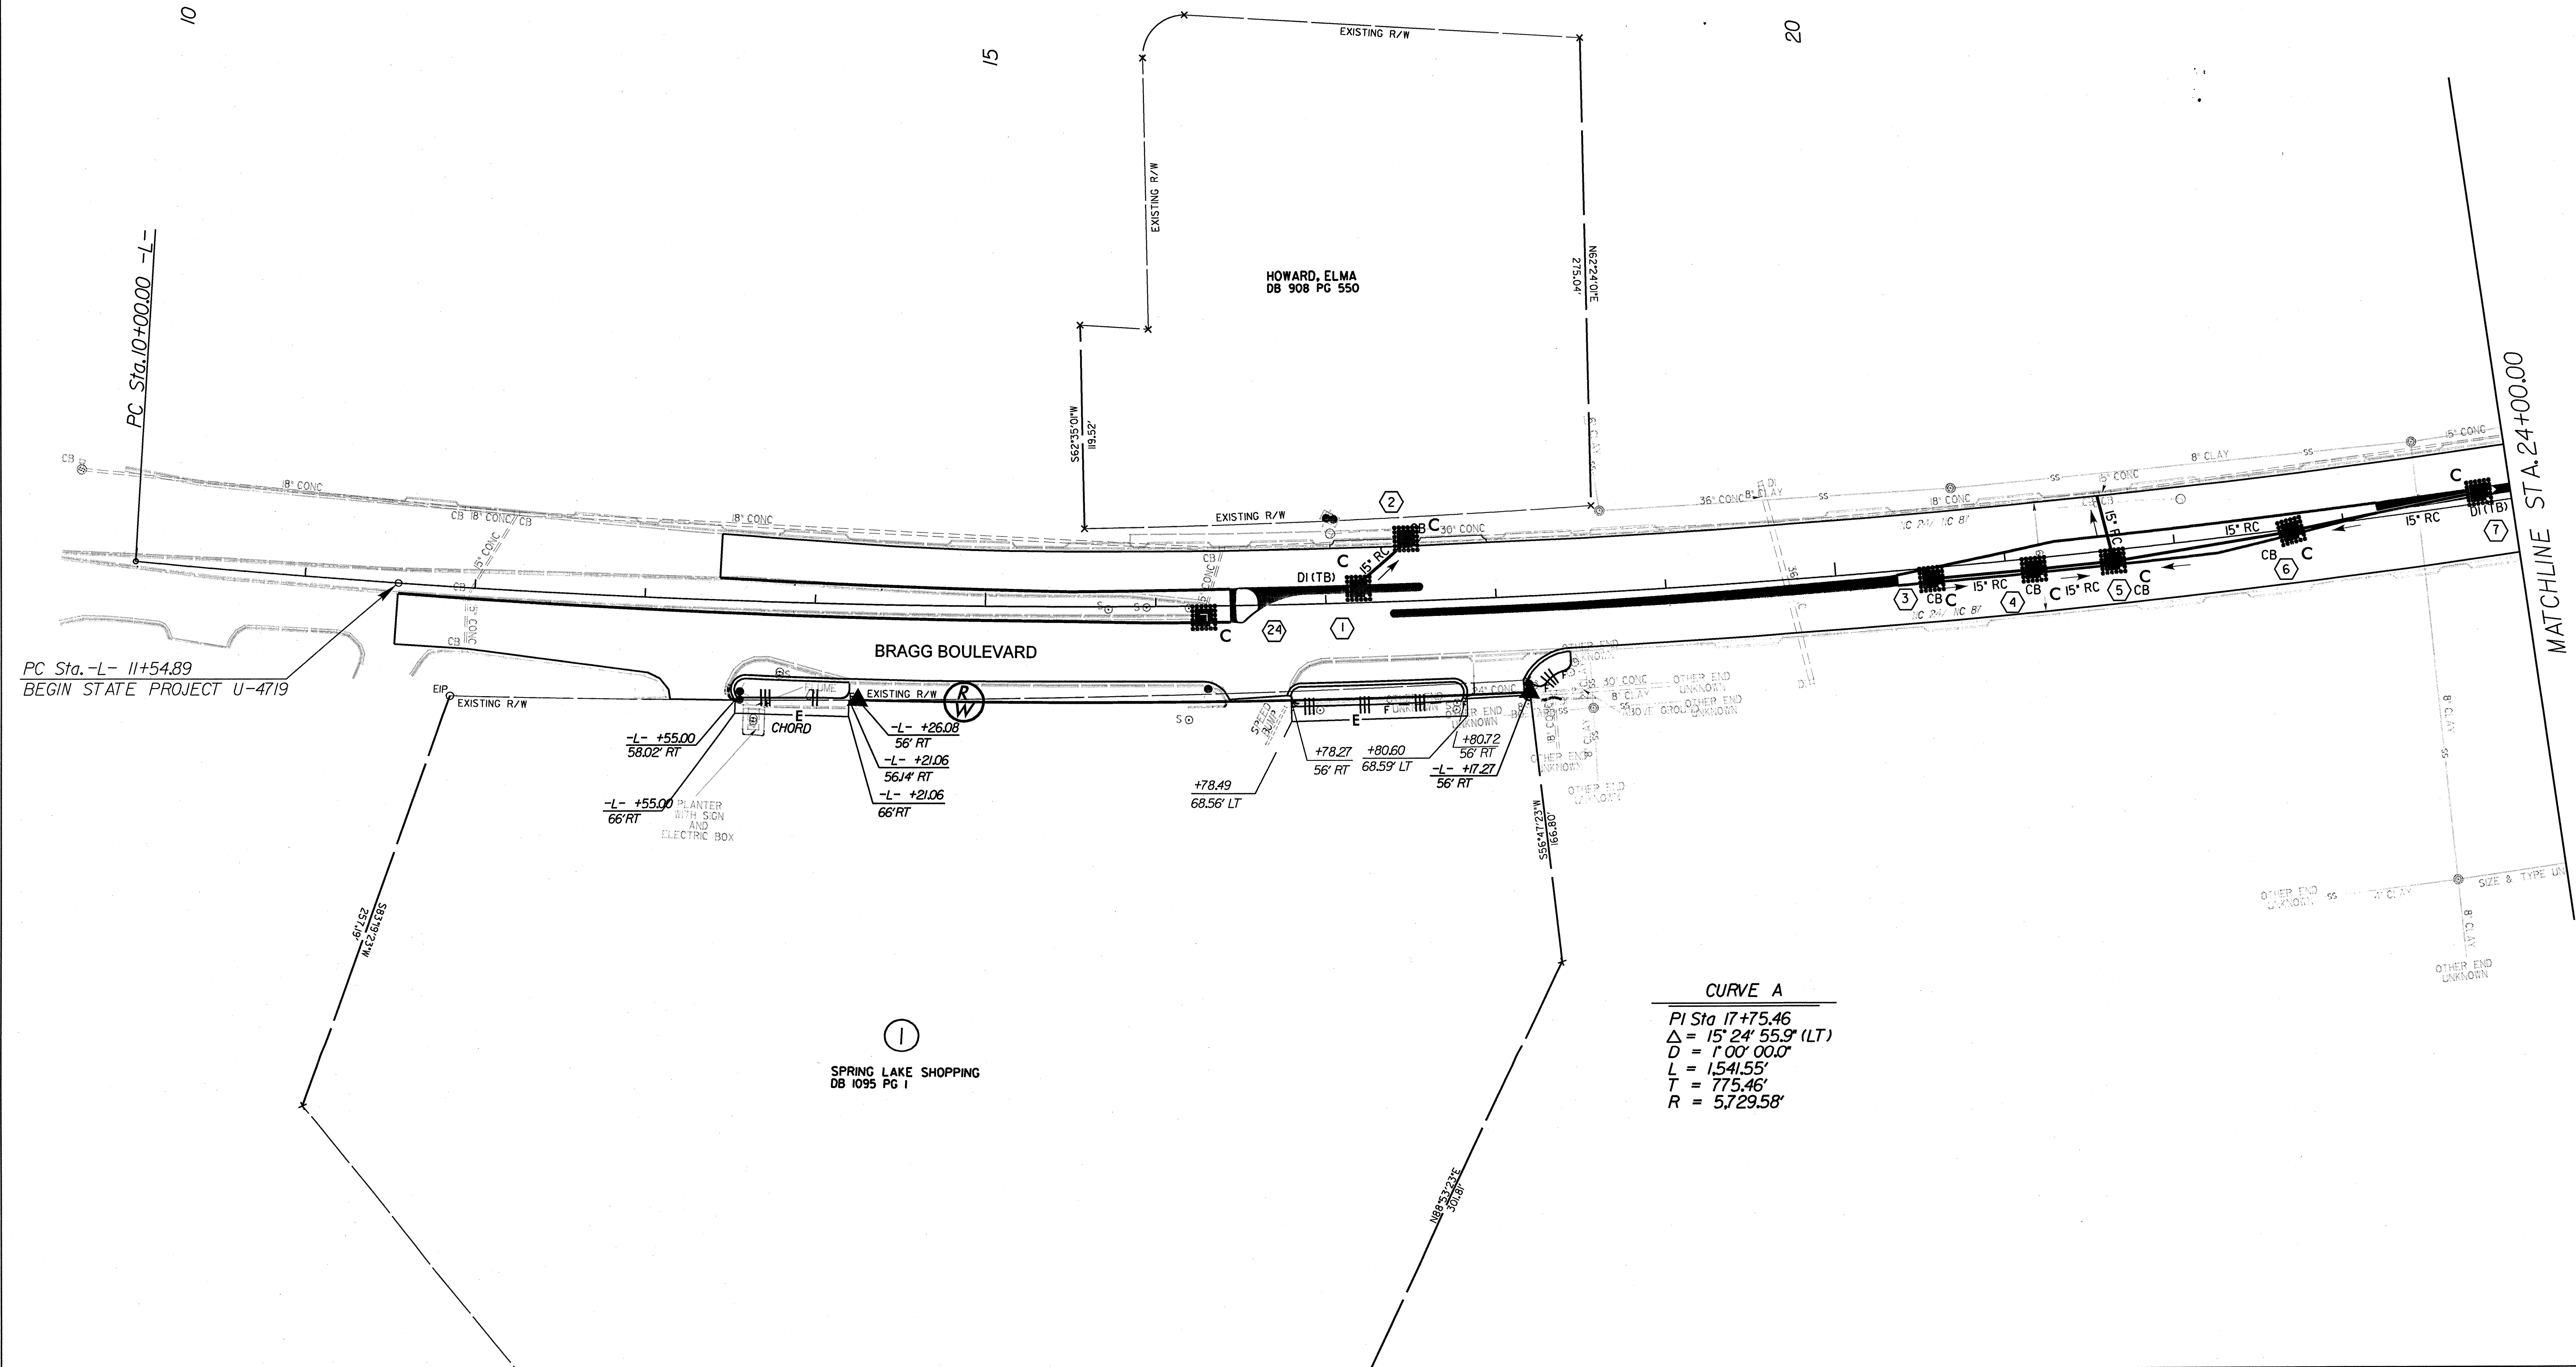


PROJECT REFERENCE NO. U-4719	SHEET NO. EC-2
RW SHEET NO.	
ROADWAY DESIGN ENGINEER	HYDRAULICS ENGINEER

NOTE: ALL ISLAND RADII 2' UNLESS NOTED OTHERWISE

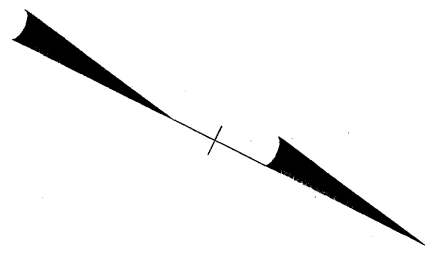

G:\PROJECTS\20344\Bragg Blvd\Design\U4719-PB\_EC-02.dgn  
 C:\NCPLOTS\XEROX8825\X34\U4719-PB\_EC-02.prf  
 10/26/2005