



PROJ. REFERENCE NO.	SHEET NO.
U-4719	PM-8

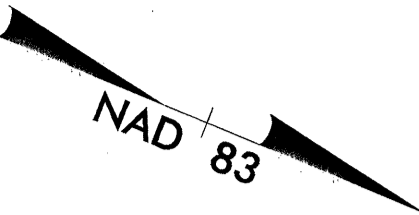

95

100

105

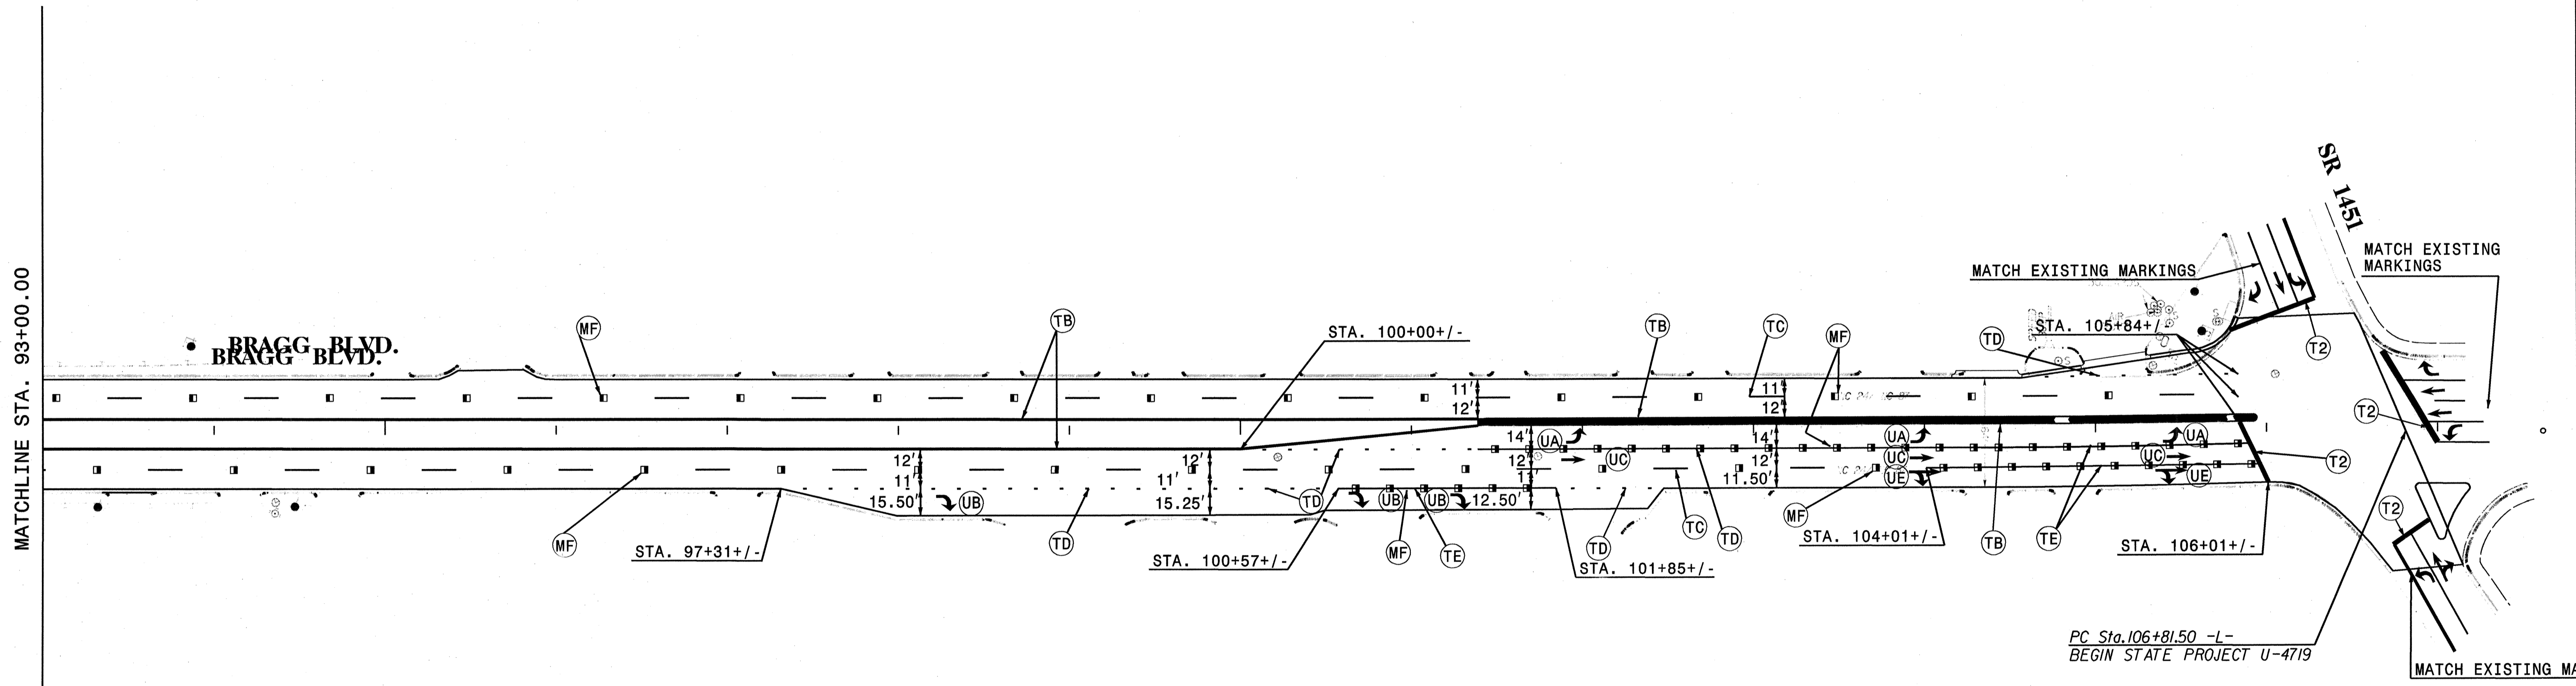

MATCHLINE STA. 93+00.00

BRAGG BLVD.
BRAGG BLVD.

MATCH EXISTING MARKINGS

MATCH EXISTING MARKINGS

PC Sta. 106+81.50 -L-
BEGIN STATE PROJECT U-4719

MATCH EXISTING MA

G:\PROJECTS\20344\Bragg_Blv\Design\U4719_RDY_PM_08.dgn
 C:\NCPLOTS\XEROX8825\X34\U4719_RDY_PM_08.plt
 10/26/2005


PB PARSONS BRINCKERHOFF
 909 AVIATION PARKWAY
 SUITE 1500
 MORRISVILLE, NC 27560

APPROVED: *Gregory C. Heine* DATE: 10/27/05

SEAL

PAVEMENT MARKING PLAN

SCALE: NONE
 DATE: 06/02/05
 DWG. BY: JGJ
 DESIGN BY: BPS
 REVIEWED BY: GH

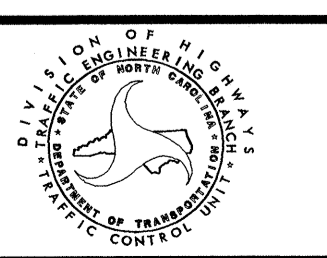

REVISIONS	

CADD FILE: U4719_RDY_PM_08