
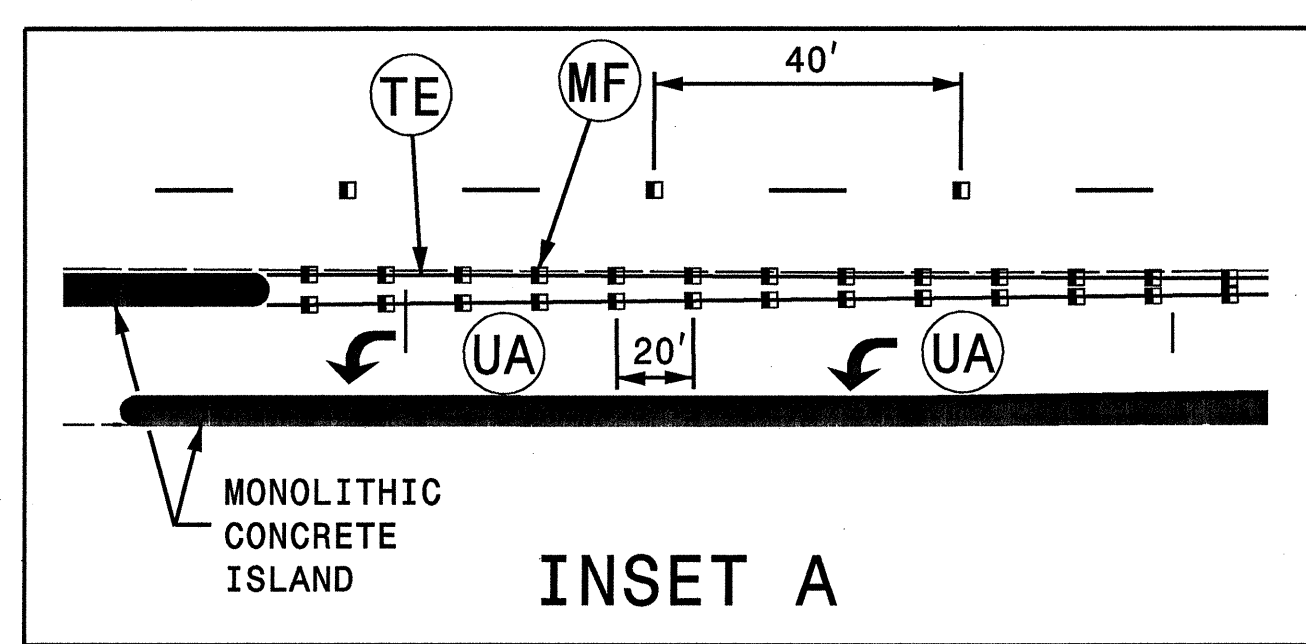
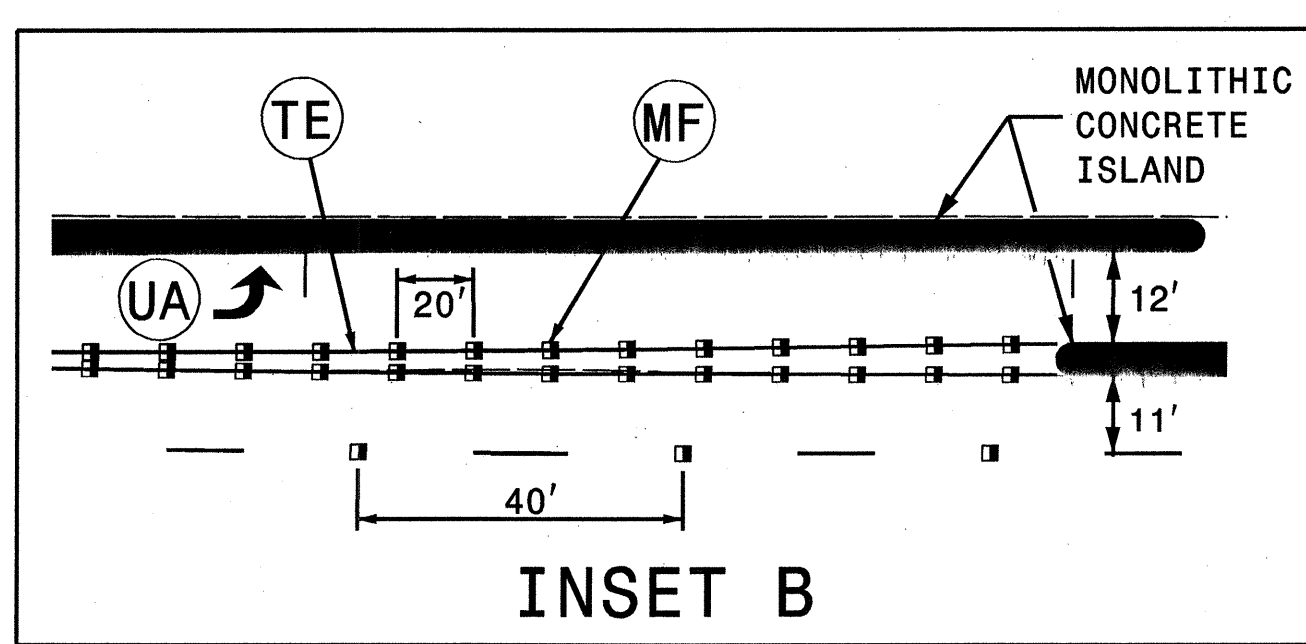


25

30

35

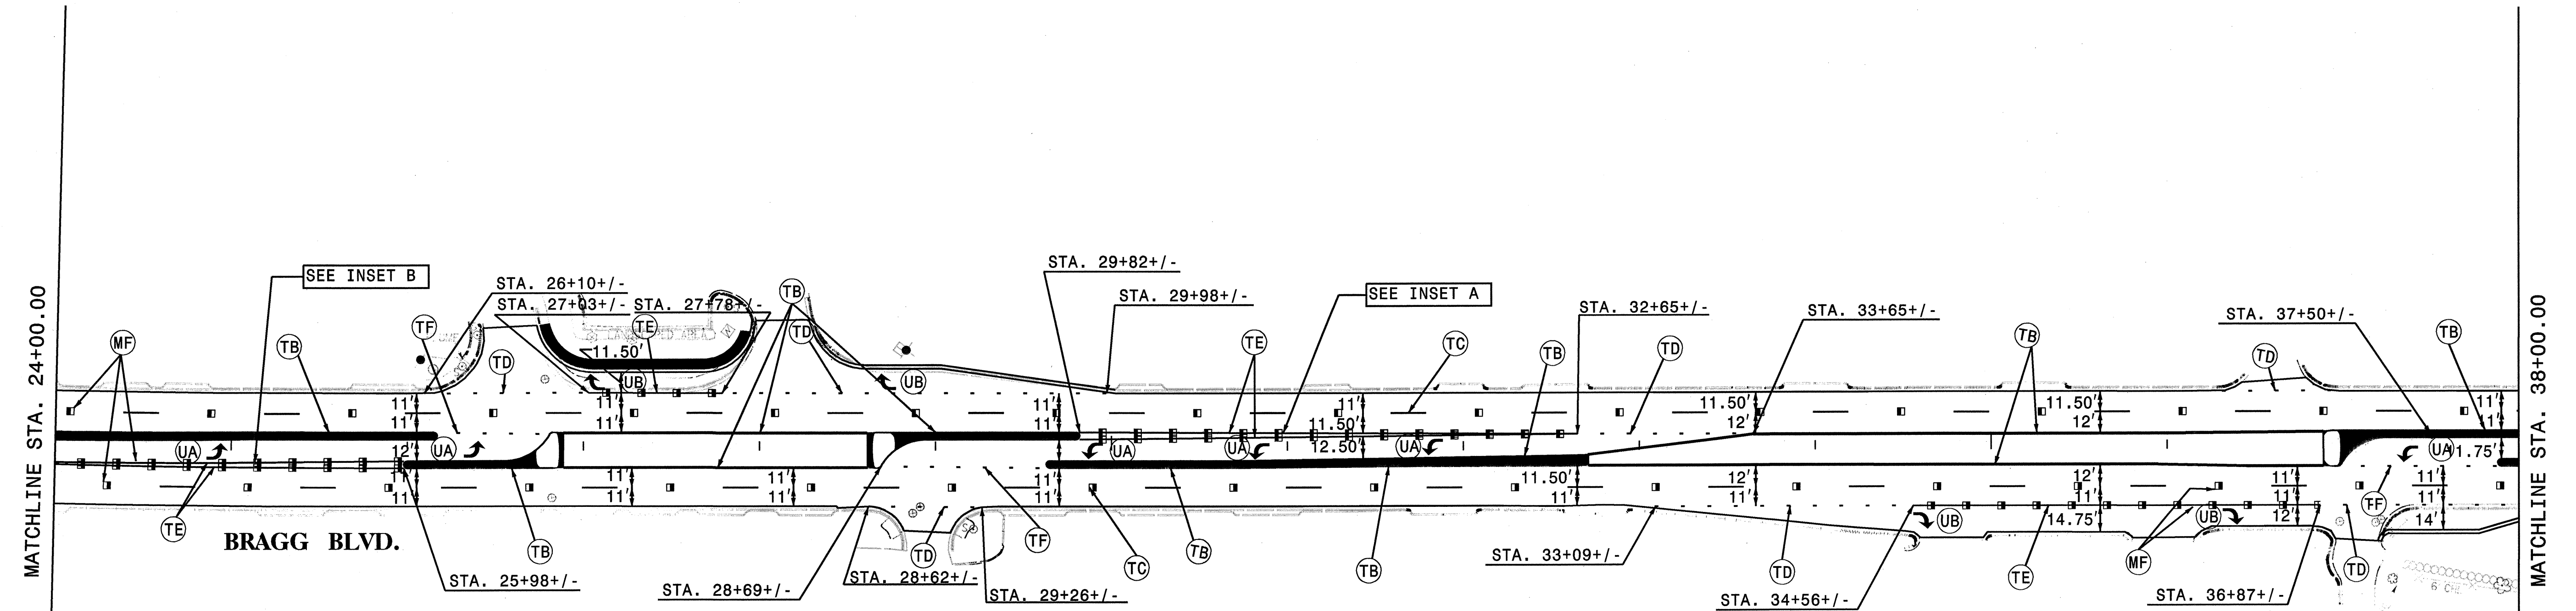

G:\PROJECTS\203441\Bragg Blvd\Design\U4719_RDY_PM_03.dgn
 C:\NCPL\OTS\XEROX\825\X34\U4719_RDY_PM_03.plt
 10/26/2005

PB PARSONS BRINCKERHOFF
 909 AVIATION PARKWAY
 SUITE 1500
 MORRISVILLE, NC 27560

APPROVED: *[Signature]* DATE: 10/27/05

SEAL

PAVEMENT MARKING PLAN

SCALE: NONE		REVISIONS
DATE: 06/02/05		
DWG. BY: JGJ		
DESIGN BY: BPS		
REVIEWED BY: GH		CADD FILE: U4719_RDY_PM_03