

332A CABINET
LEFT SIDE

332A CABINET


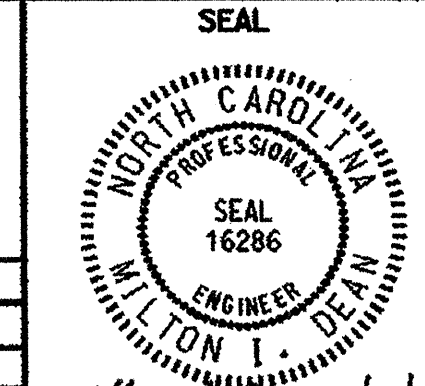
332A CABINET
RIGHT SIDE

REAR VIEW

NOTE

-PROVIDE A 2 " SPACE BETWEEN THE CONTROLLER AND THE ROLL OUT DRAWER TO ACCOMMODATE A FIBER INTERCONNECT CENTER.

Typical Drawing

 <p>122 N. McDowell St., Raleigh, NC 27602</p>	<p>Prepared in the Office of:</p> <p>Cabinet Component Layout 170 Cabinet Model 332A with 2070L Controller</p>		 <p>SEAL 16286 MILTON I. DEAN ENGINEER</p>
	<p>PLAN DATE: October 2002</p> <p>PREPARED BY: P L Alexander</p>	<p>REVIEWED BY:</p> <p>REVISIONS</p>	
<p>SIG. INVENTORY NO. NA</p>			