
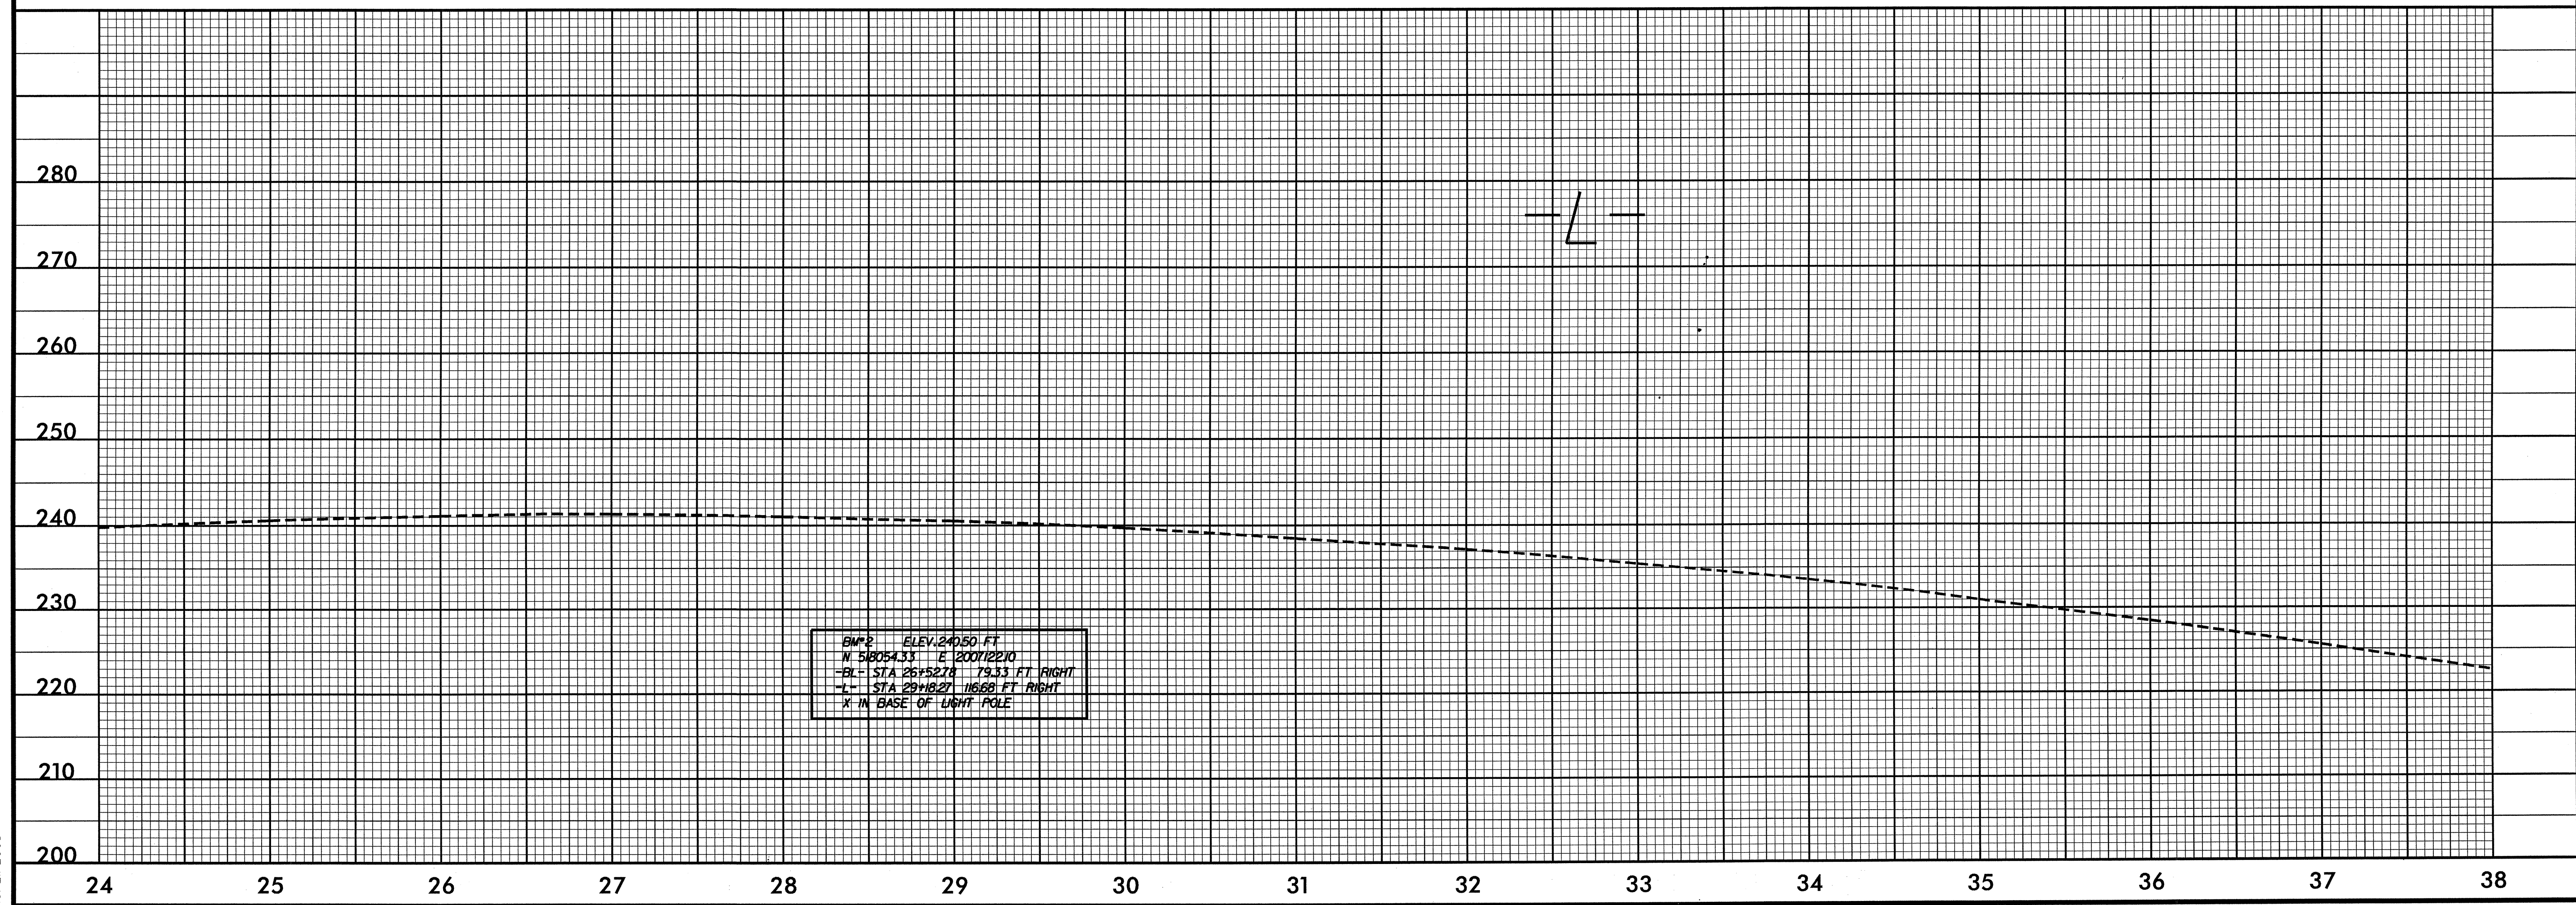


5/28/99

PROJECT REFERENCE NO. U-4719	SHEET NO. 11
ROADWAY DESIGN ENGINEER	HYDRAULICS ENGINEER
PARSONS BRINCKERHOFF	

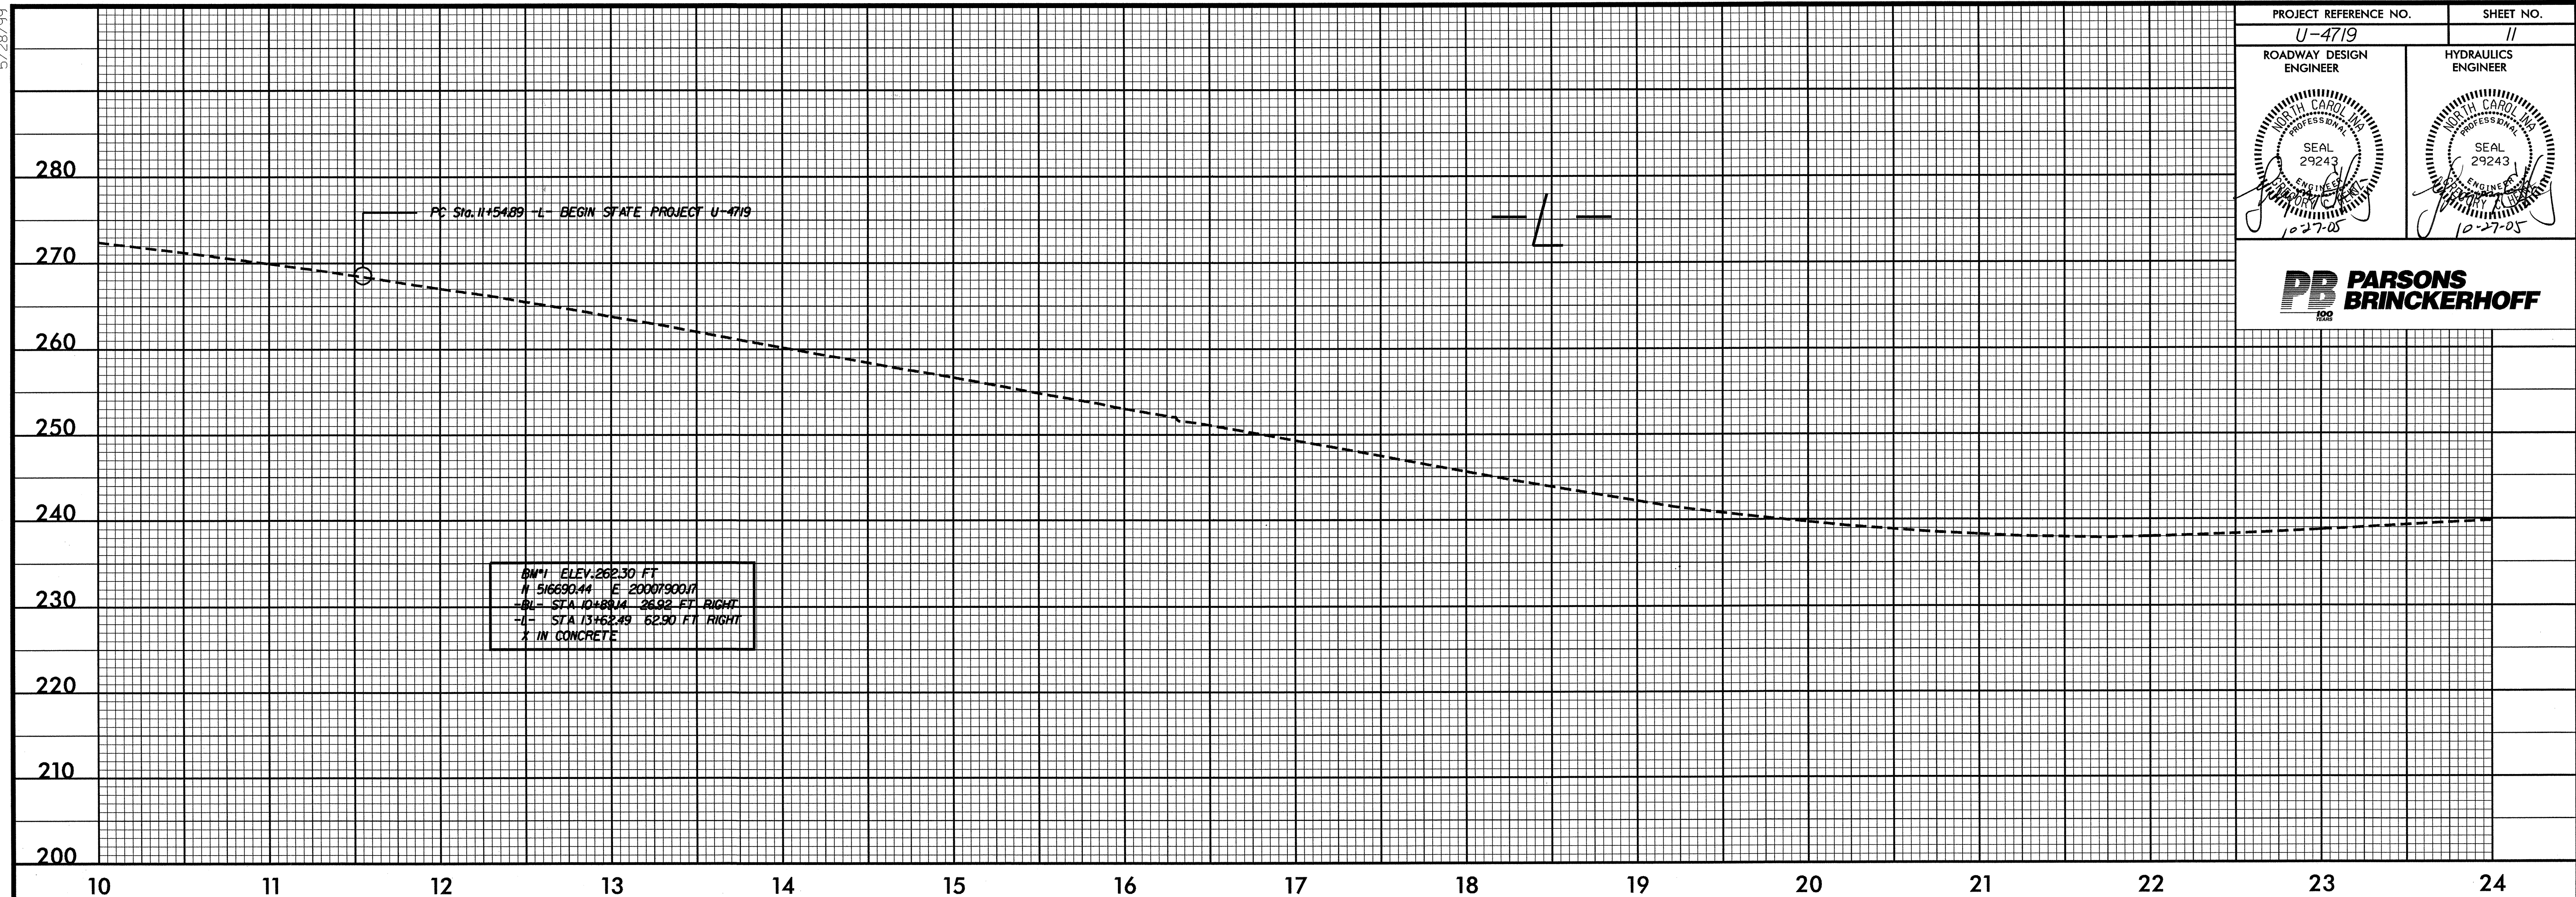

G:\PROJECTS\20344\Brackg.B\vd\Design\U4719_ROY_PFL.dgn
G:\PLOTS\XEROX8825\34\U4719_ROY_PFL.dgn
10/21/2005