
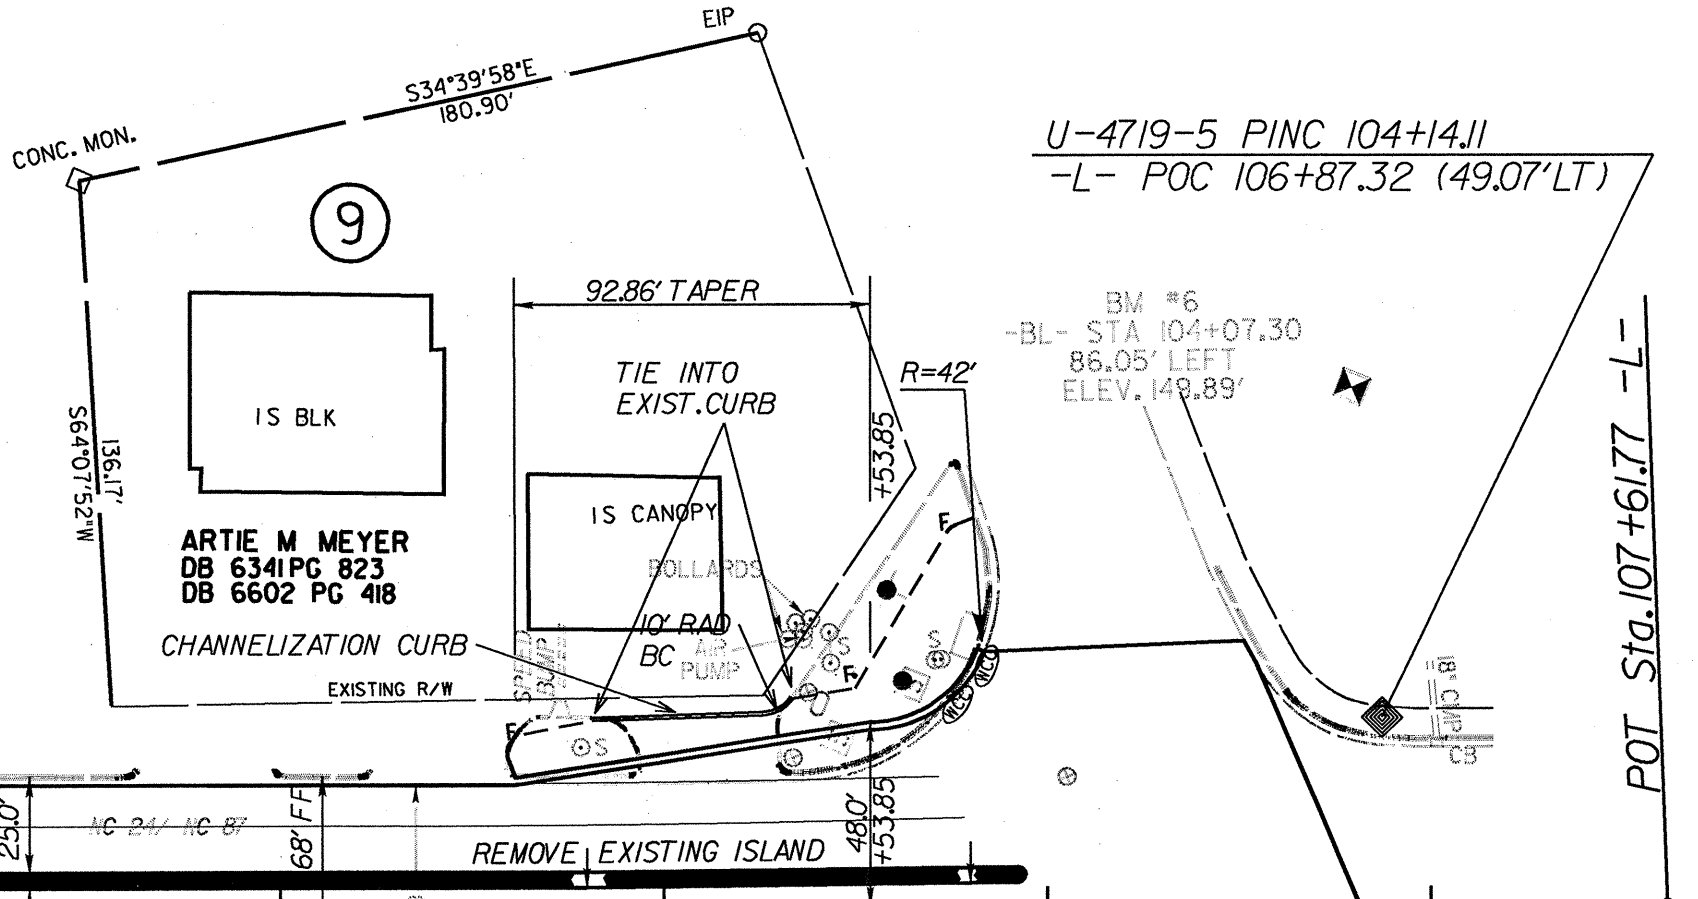
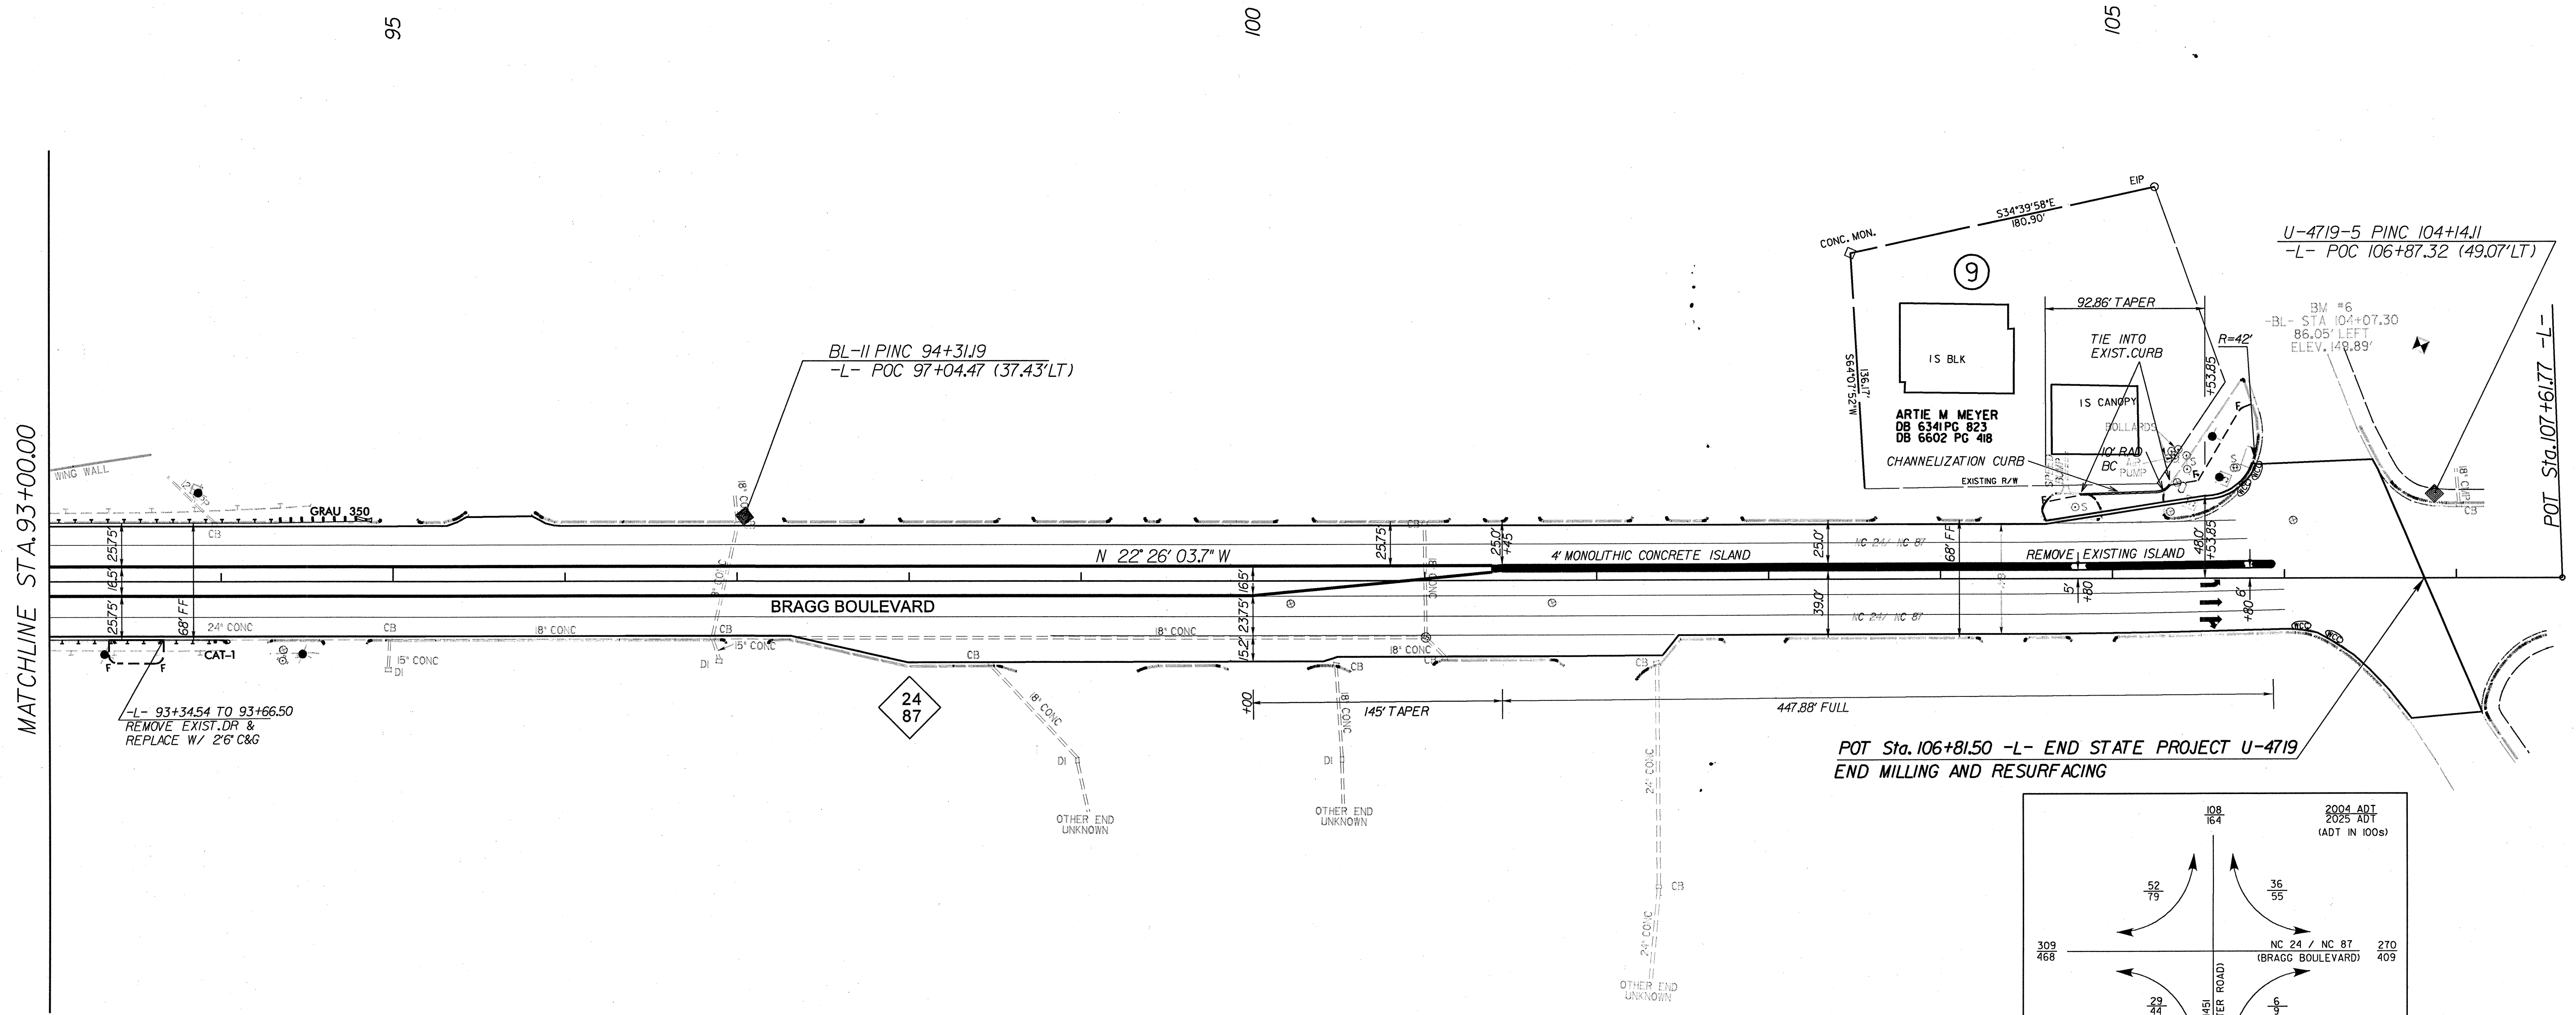



PROJECT REFERENCE NO. U-4719	SHEET NO. 10
RW SHEET NO.	
ROADWAY DESIGN ENGINEER	HYDRAULICS ENGINEER
<b>PB PARSONS BRINCKERHOFF</b>	

NOTE: ALL ISLAND RADII 2' UNLESS NOTED OTHERWISE

INSTALL DRAINAGE BREAKS AS DIRECTED BY ENGINEER  
ALL DIMENSIONS TO THE FACE OF CURB UNLESS NOTED OTHERWISE

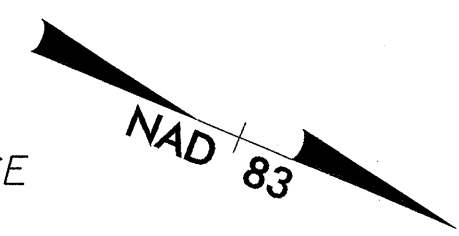

POT Sta. 106+81.50 -L- END STATE PROJECT U-4719  
END MILLING AND RESURFACING

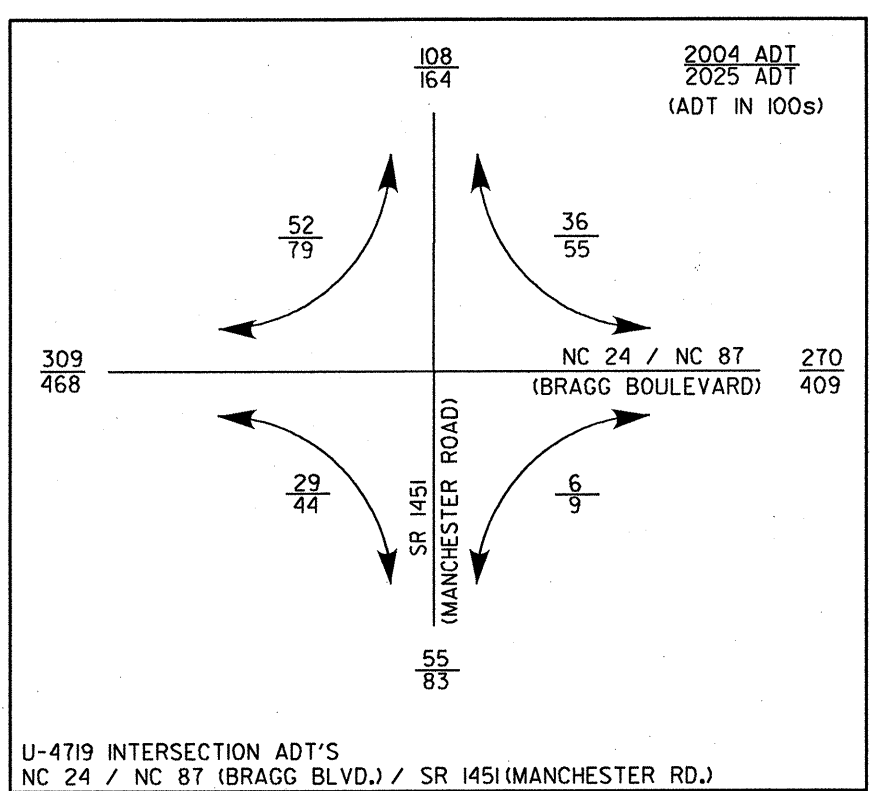

G:\PROJECTS\203444\Bragg Blvd\Design\14719\_PB\_PSH\_10.dgn  
 C:\NICP\DOTS\XEROX8825\X34\U4719\_PB\_PSH\_10.prf  
 11/2/2005