
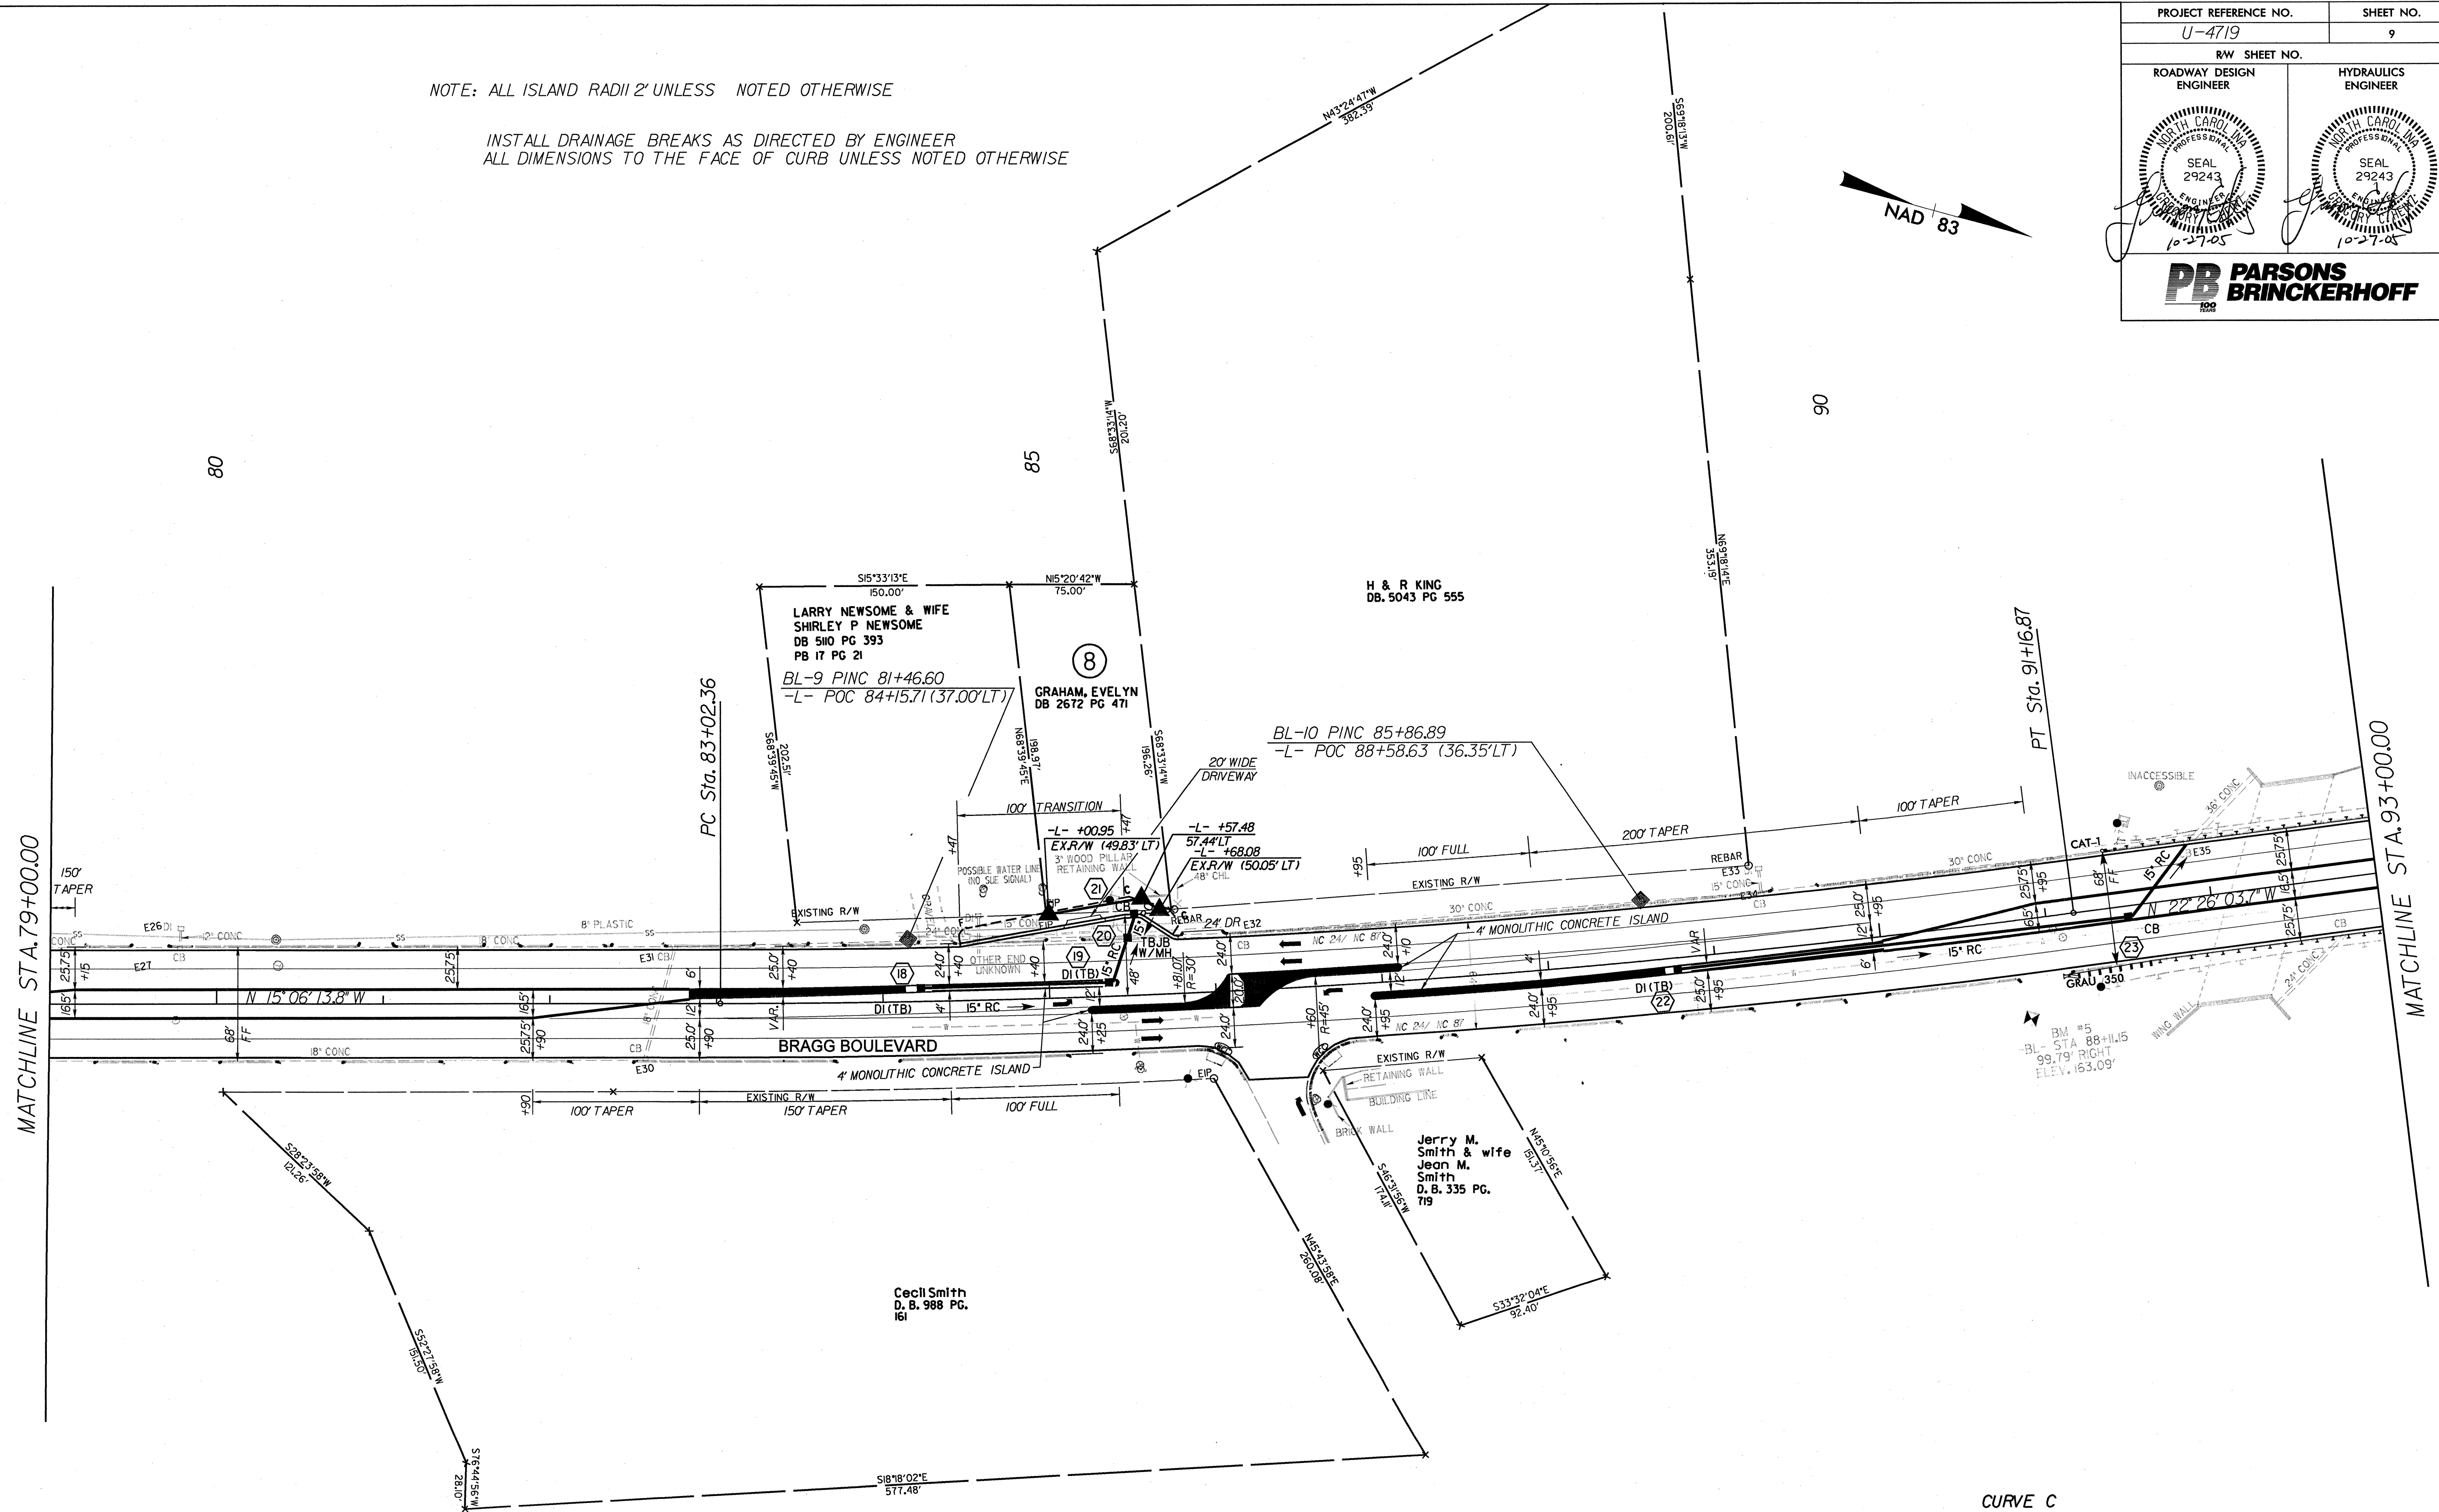


PROJECT REFERENCE NO. U-4719	SHEET NO. 9
RW SHEET NO.	
ROADWAY DESIGN ENGINEER	HYDRAULICS ENGINEER
<b>PB PARSONS BRINCKERHOFF</b>	

NOTE: ALL ISLAND RADII 2' UNLESS NOTED OTHERWISE  
 INSTALL DRAINAGE BREAKS AS DIRECTED BY ENGINEER  
 ALL DIMENSIONS TO THE FACE OF CURB UNLESS NOTED OTHERWISE

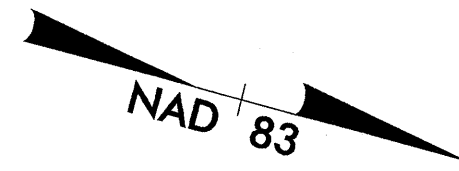

**CURVE C**  
 PI Sta 87+10.7  
 $\Delta = 7^{\circ} 19' 49.9''$  (LT)  
 $D = 0^{\circ} 54' 00.0''$   
 $L = 814.50'$   
 $T = 407.81'$   
 $R = 6,366.20'$

G:\PROJECTS\20344\Bragg Blvd\Design\U4719\_P8\_PSH\_09.dgn  
 C:\NC\PLOTS\XEROX8825\X34\U4719\_P8\_PSH\_09.plt  
 10/21/2005