
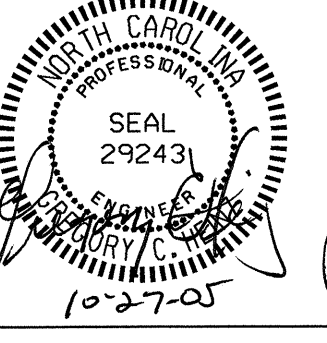



PROJECT REFERENCE NO. U-4719	SHEET NO. 8
RW SHEET NO.	
ROADWAY DESIGN ENGINEER	HYDRAULICS ENGINEER
 SEAL 29243 10-27-05	 SEAL 29243 10-27-05
	

NOTE: ALL ISLAND RADII 2' UNLESS NOTED OTHERWISE

INSTALL DRAINAGE BREAKS AS DIRECTED BY ENGINEER
ALL DIMENSIONS TO THE FACE OF CURB UNLESS NOTED OTHERWISE

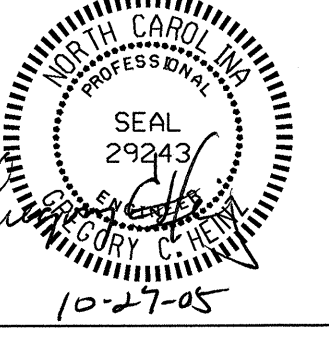