
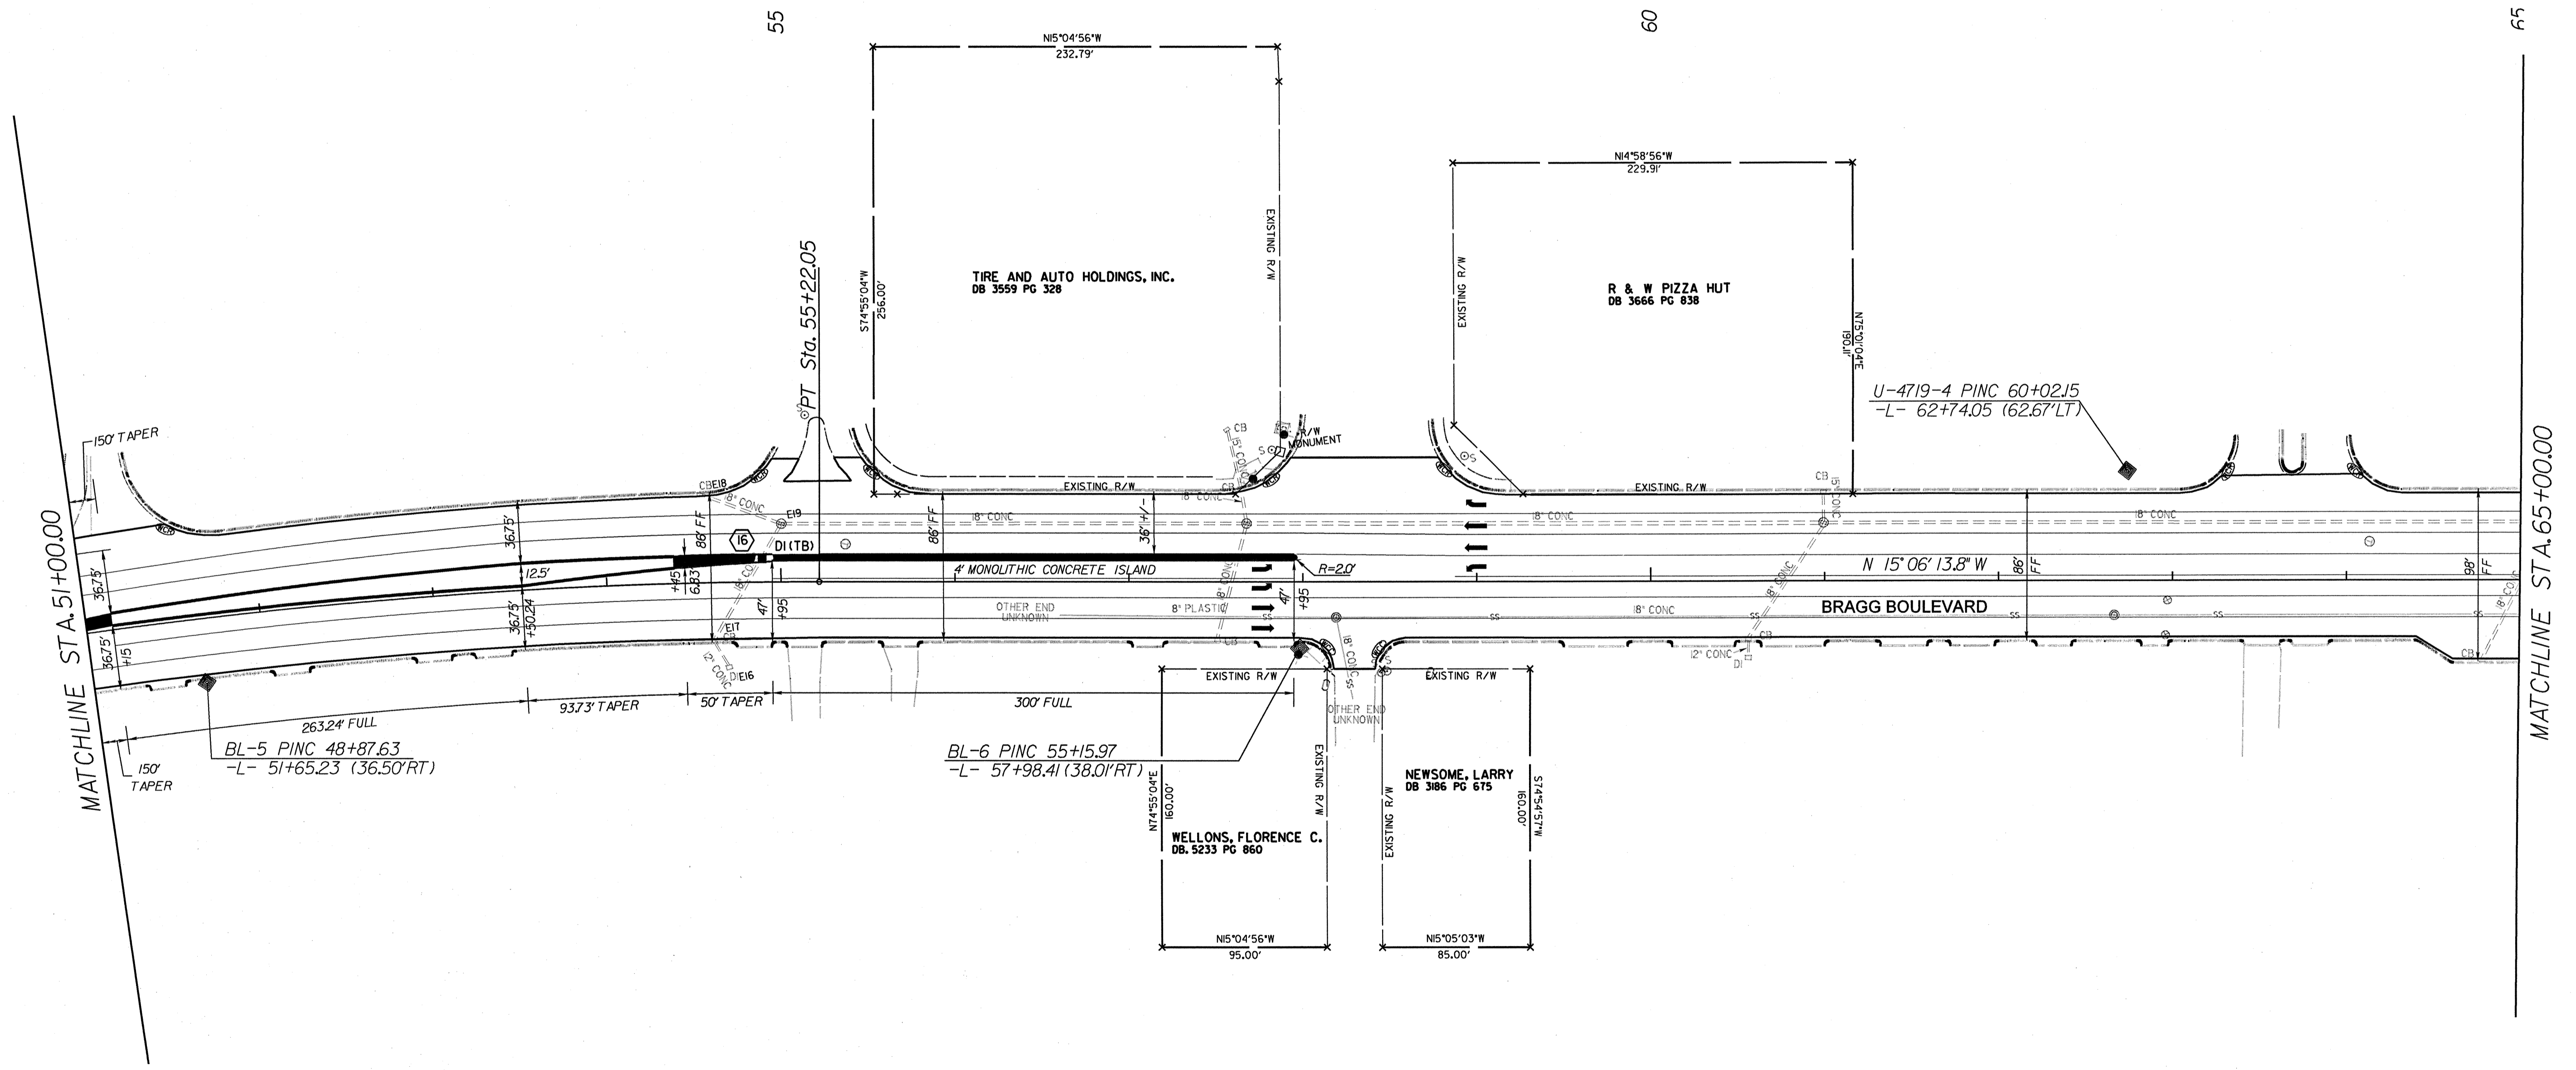


PROJECT REFERENCE NO. U-4719	SHEET NO. 7
RW SHEET NO.	
ROADWAY DESIGN ENGINEER	HYDRAULICS ENGINEER

NOTE: ALL ISLAND RADII 2' UNLESS NOTED OTHERWISE

INSTALL DRAINAGE BREAKS AS DIRECTED BY ENGINEER  
ALL DIMENSIONS TO THE FACE OF CURB UNLESS NOTED OTHERWISE

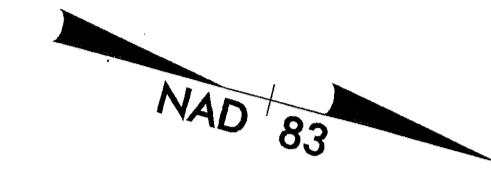

**CURVE B**  
 PI Sta 49+74.01  
 $\Delta = 21^{\circ} 02' 08.0''$  (RT)  
 $D = 1^{\circ} 53' 50.4''$   
 $L = 1108.69'$   
 $T = 560.66'$   
 $R = 3,019.81'$

G:\PROJECTS\20344\Br-cog-Blvd\Design\U4719\_PB\_PSH\_07.dgn  
 G:\PROJECTS\20344\Br-cog-Blvd\Design\U4719\_PB\_PSH\_07.dgn  
 10/27/2005