
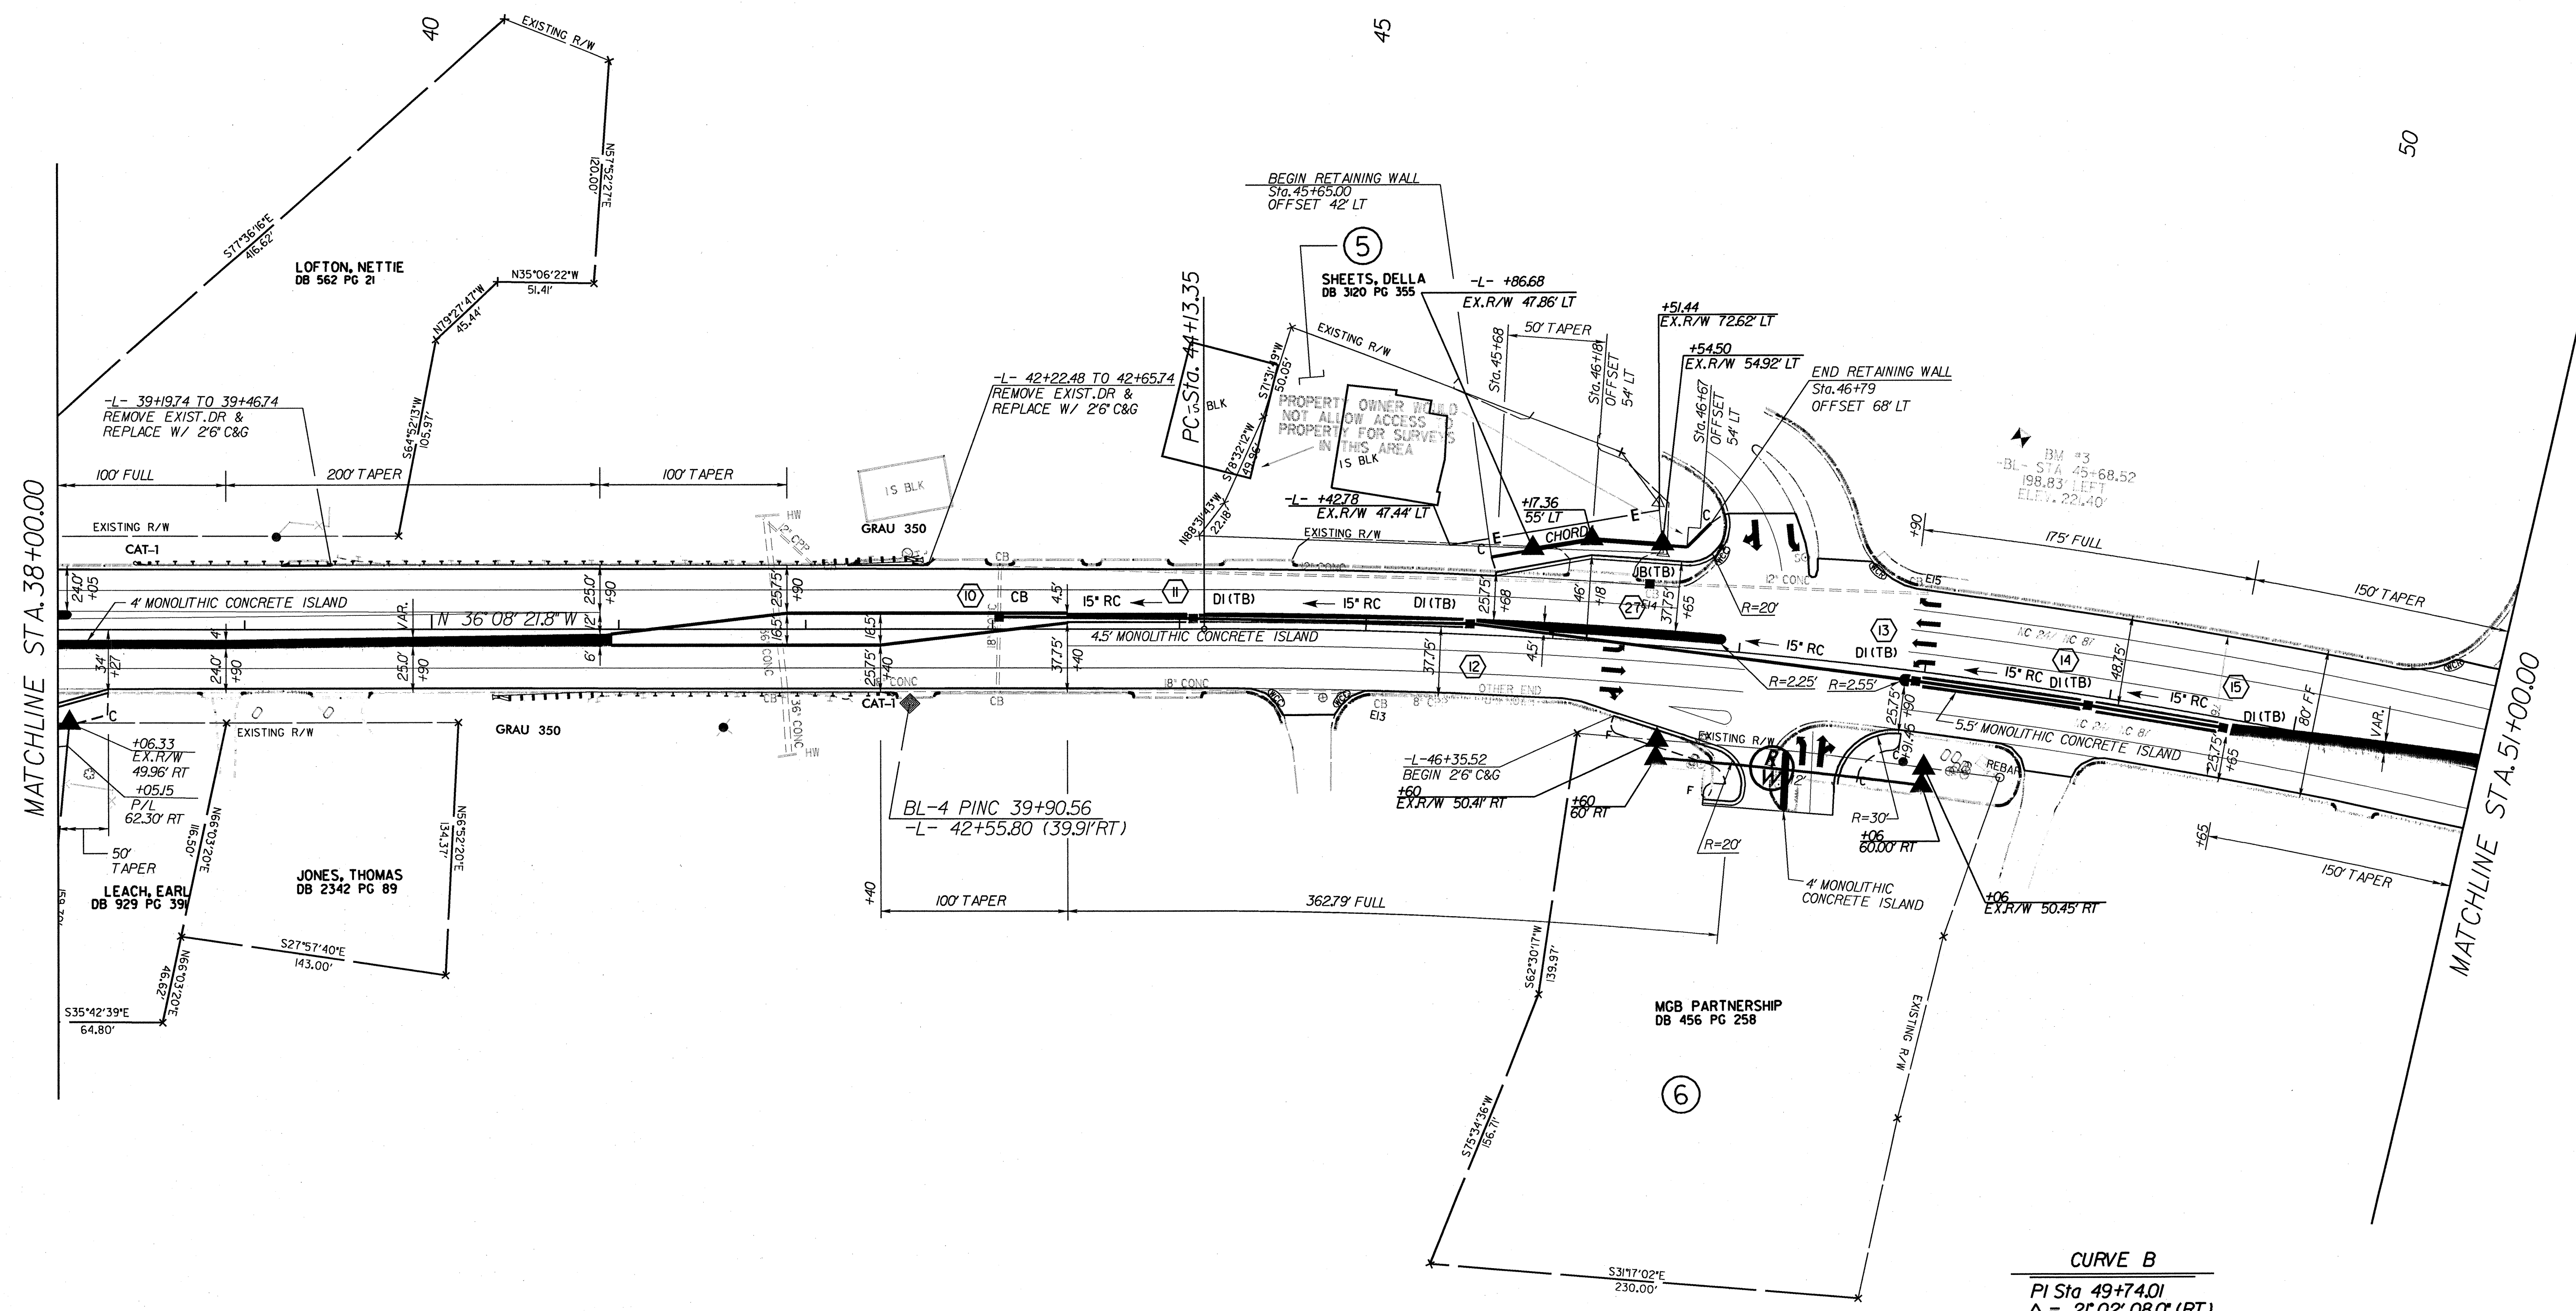


NOTE: ALL ISLAND RADII 2' UNLESS NOTED OTHERWISE

INSTALL DRAINAGE BREAKS AS DIRECTED BY ENGINEER
ALL DIMENSIONS TO THE FACE OF CURB UNLESS NOTED OTHERWISE

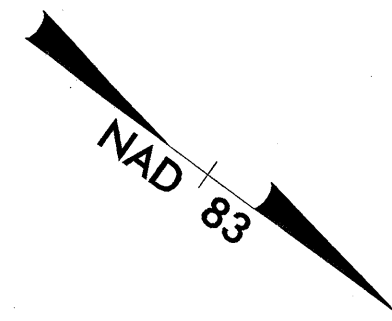

CURVE B
 PI Sta 49+74.01
 $\Delta = 2^{\circ} 02' 08.0''$ (RT)
 D = 1' 53' 50.4"
 L = 1,108.69'
 T = 560.66'
 R = 3,019.81'