


NOTE: ALL ISLAND RADII 2' UNLESS NOTED OTHERWISE

INSTALL DRAINAGE BREAKS AS DIRECTED BY ENGINEER
ALL DIMENSIONS TO THE FACE OF CURB UNLESS NOTED OTHERWISE

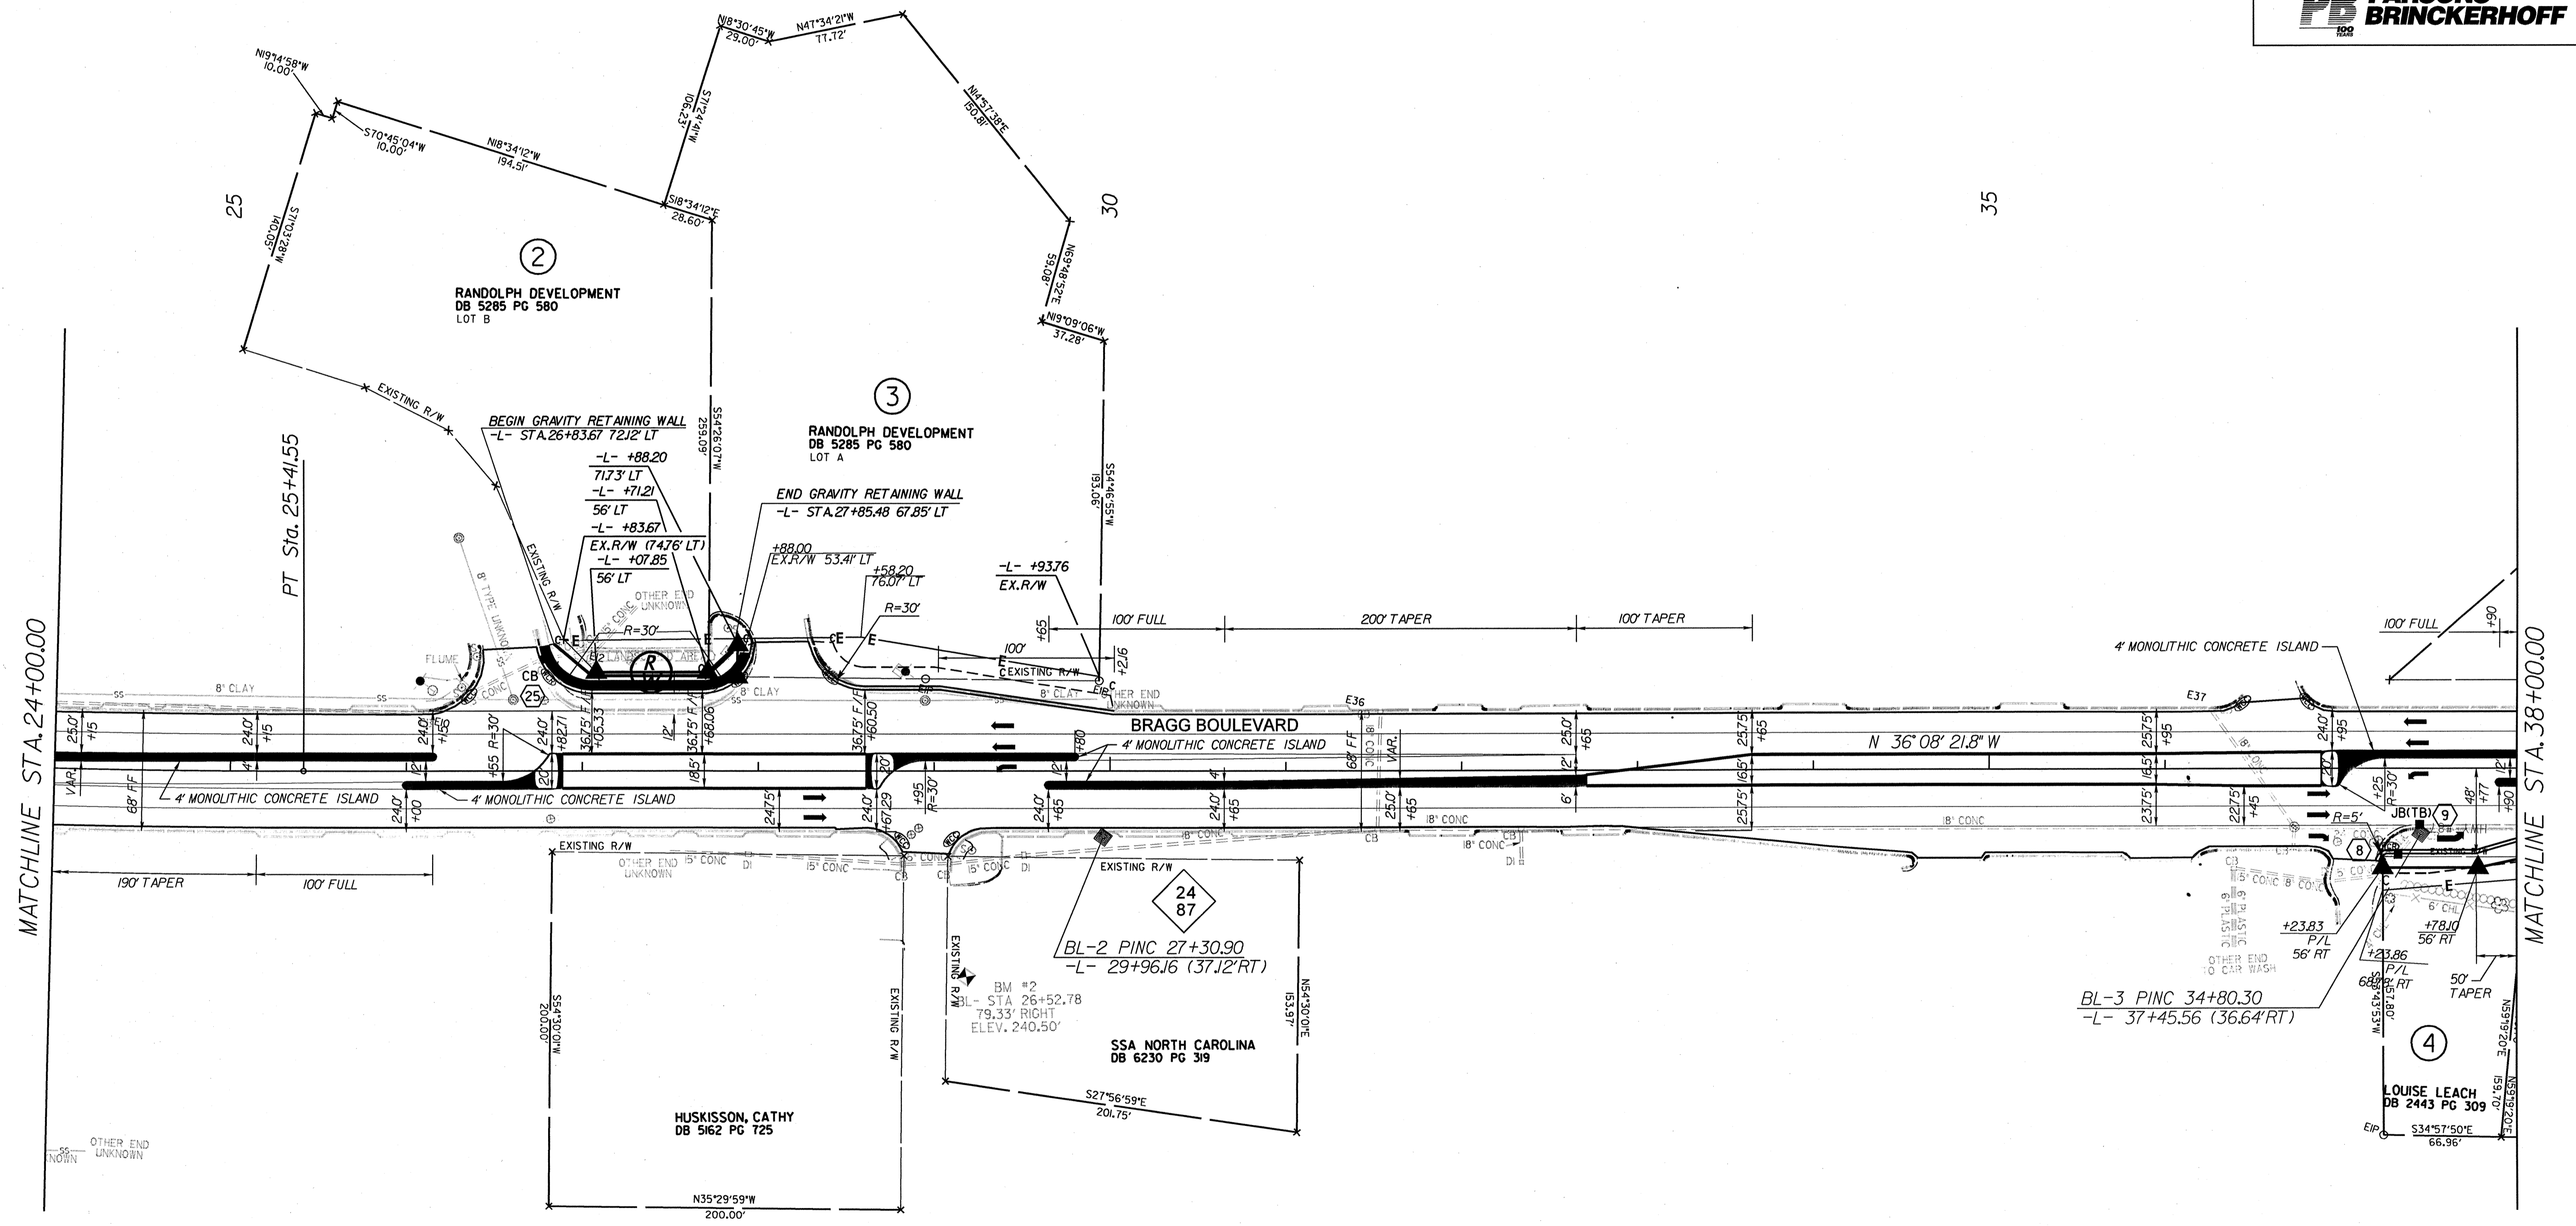

CURVE A
 PI Sta 17+75.46
 $\Delta = 15^{\circ} 24' 55.9''$ (LT)
 $D = 1'00' 00.0''$
 $L = 1541.55'$
 $T = 775.46'$
 $R = 5729.58'$