

DATUM DESCRIPTION

THE LOCALIZED COORDINATE SYSTEM DEVELOPED FOR THIS PROJECT IS BASED ON THE STATE PLANE COORDINATES ESTABLISHED BY NCSS FOR MONUMENT "U-4719"




WITH NAD 83 STATE PLANE GRID COORDINATES OF NORTHING: 466066.2792(1) EASTING: 1984258.8792(1) THE AVERAGE COMBINED GRID FACTOR USED ON THIS PROJECT (GROUND TO GRID) IS: 999874730

THE N.C. LAMBERT GRID BEARING AND LOCALIZED HORIZONTAL GROUND DISTANCE FROM "U-4719" TO L- 10+00.00 IS 55.5805083 N 25 15 57.41 E

ALL LINEAR DIMENSIONS ARE LOCALIZED HORIZONTAL DISTANCES VERTICAL DATUM USED IS NGVD 29

NOTE: ALL ISLAND RADII 2' UNLESS NOTED OTHERWISE

INSTALL DRAINAGE BREAKS AS DIRECTED BY ENGINEER
ALL DIMENSIONS TO THE FACE OF CURB UNLESS NOTED OTHERWISE

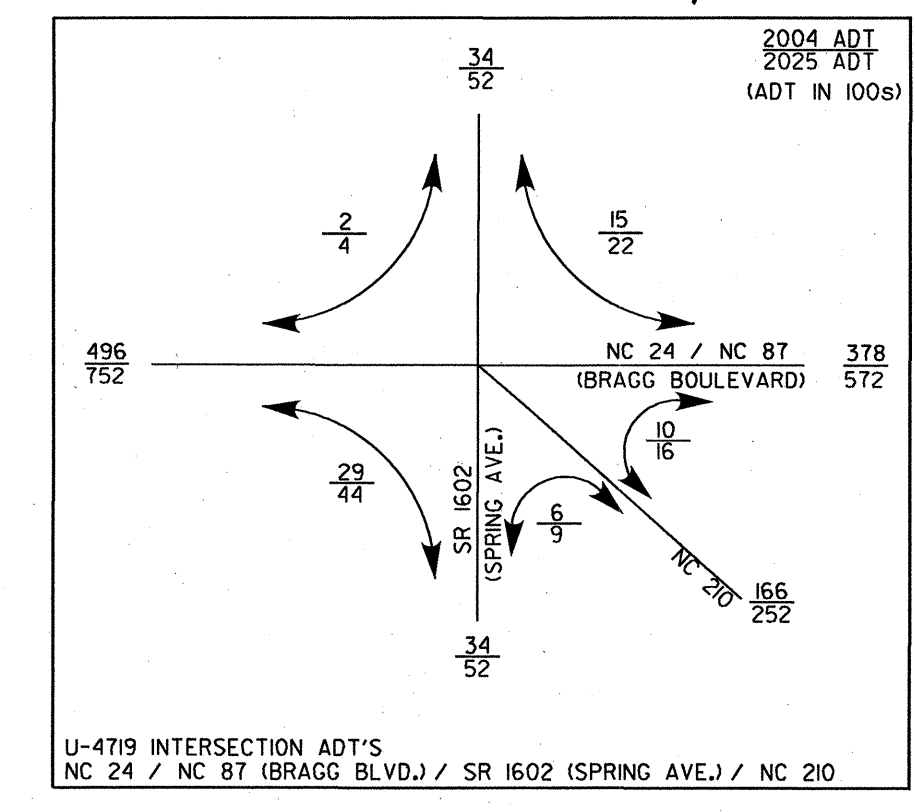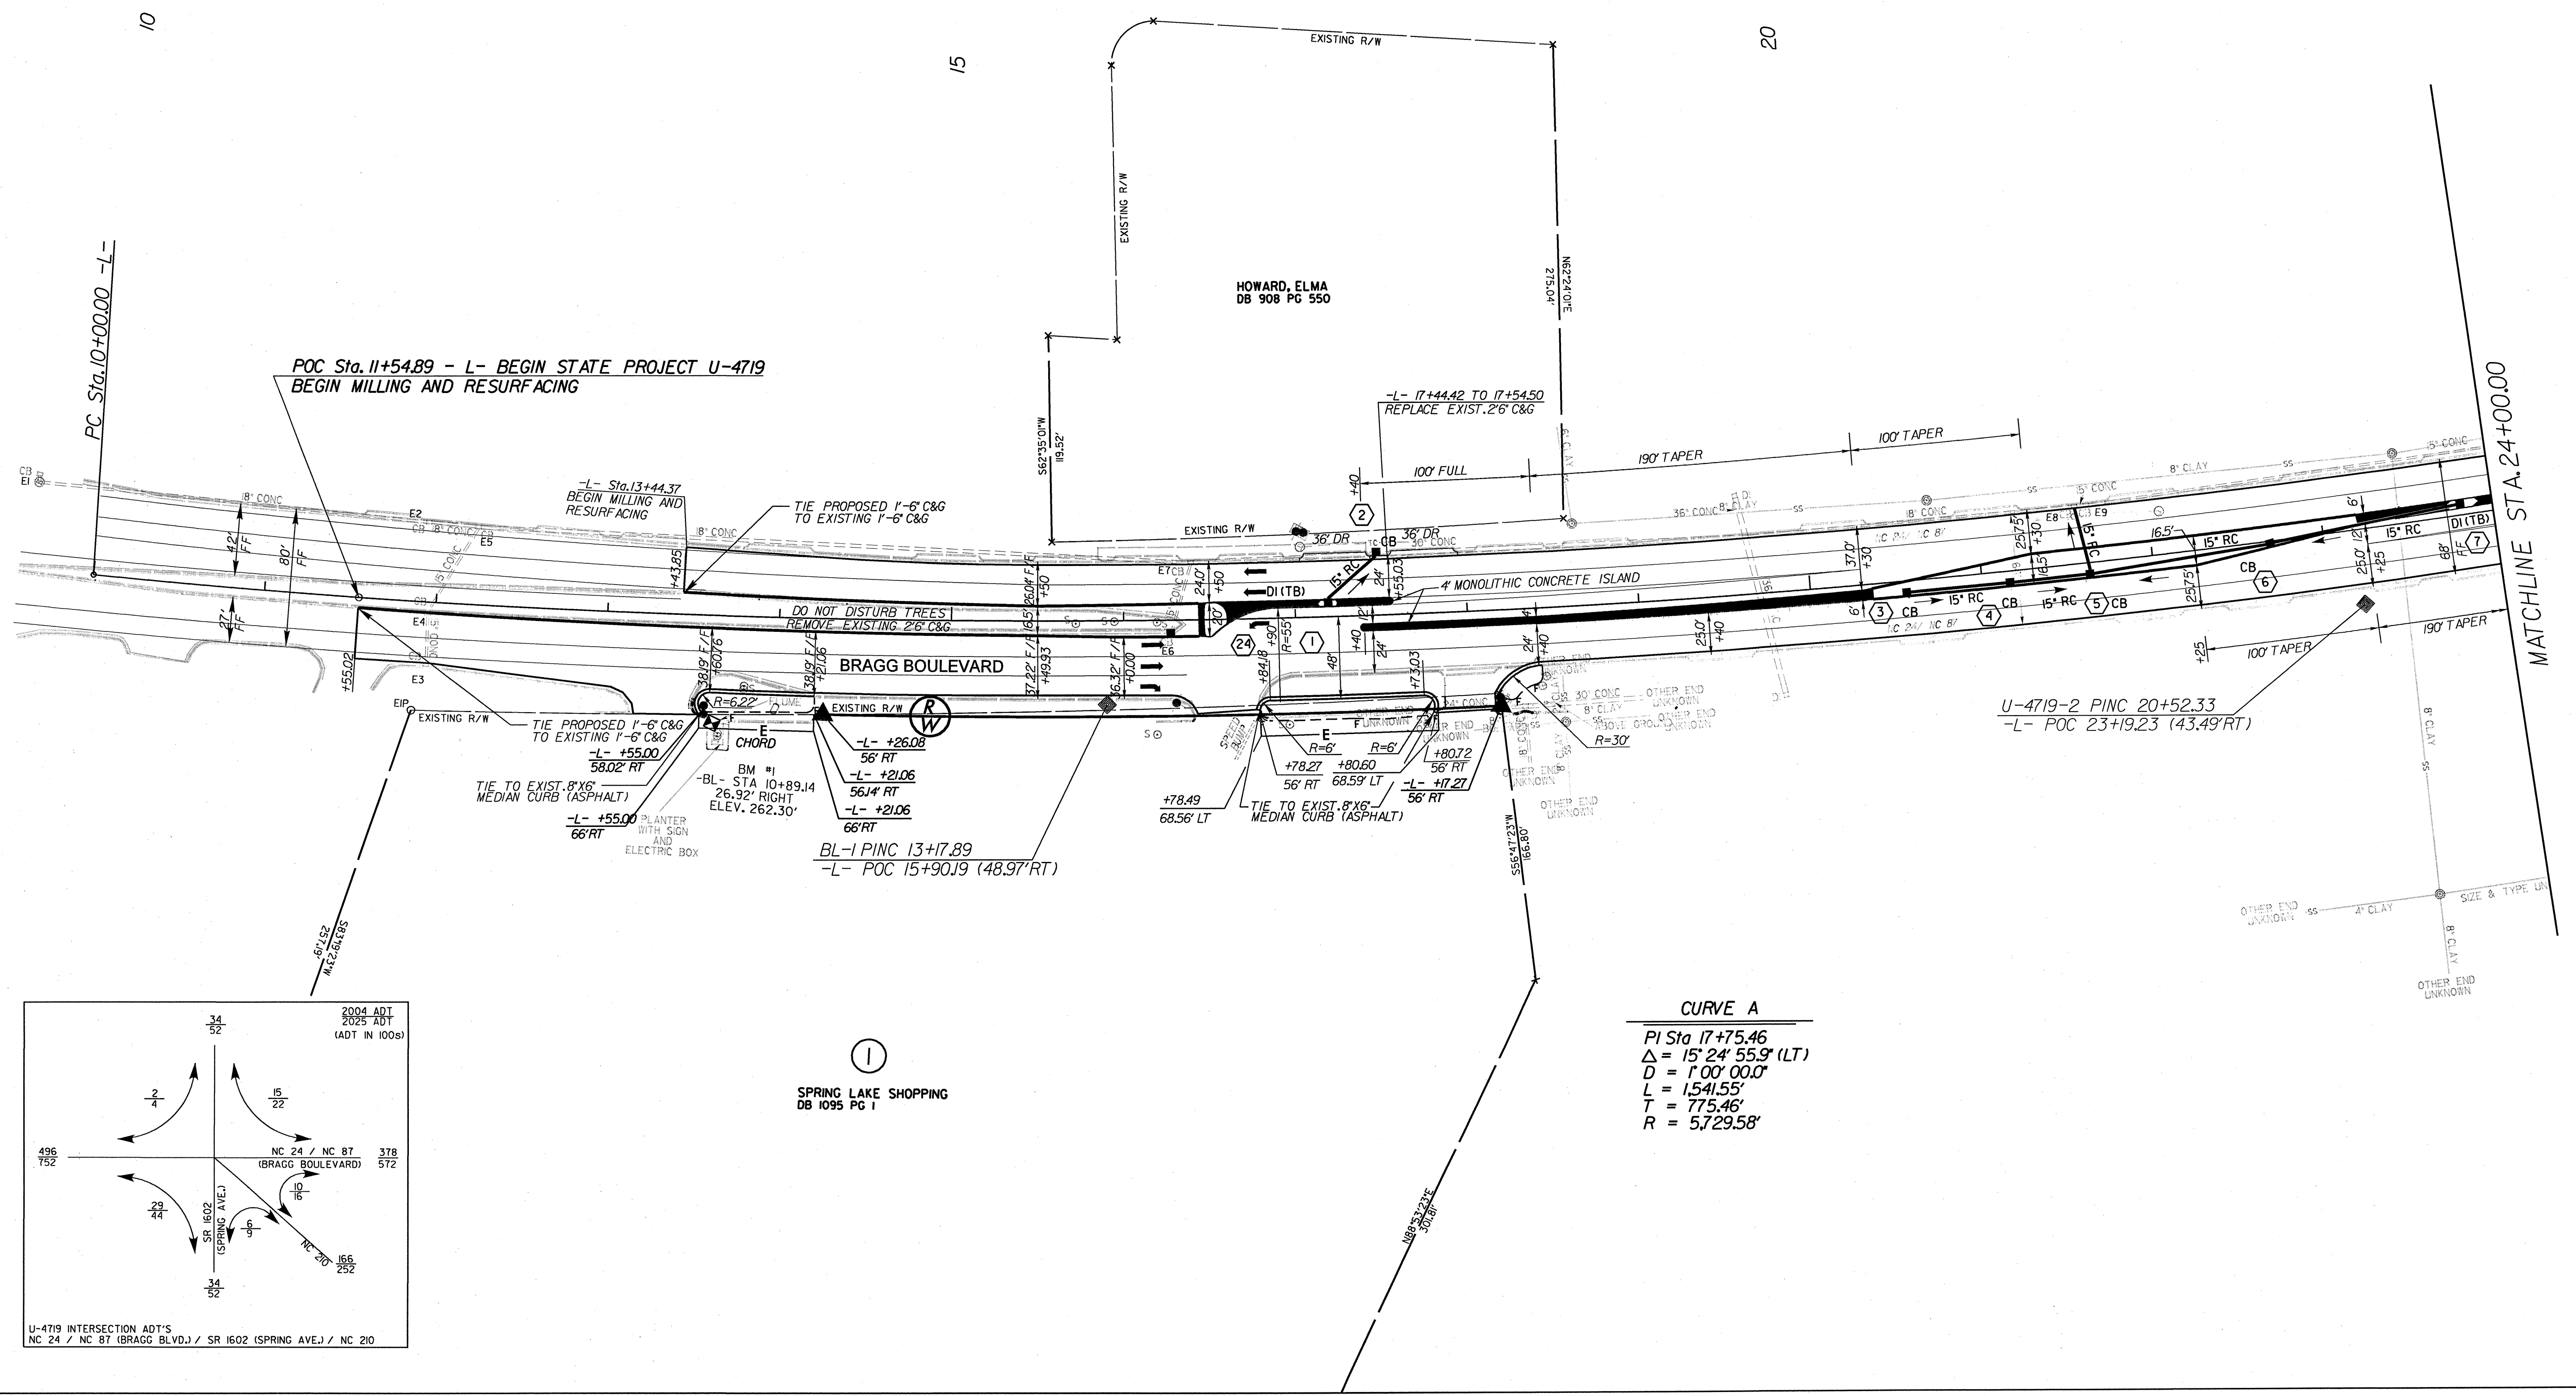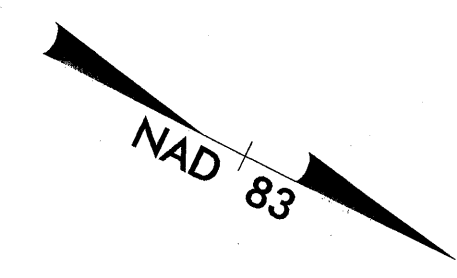

G:\PROJECTS\20344\Brdg-Bldg-Design\U4719_Pb_PSH_04.dgn
C:\NCPLTOS\XEROX8825\X34\U4719_Pb_PSH_04.prf
10/21/2005