


STATE OF NORTH CAROLINA DEPT. OF TRANSPORTATION DIVISION OF HIGHWAYS RALEIGH, N.C.

ENGLISH DETAIL DRAWING FOR WHEELCHAIR RAMP AND EXISTING SIDEWALK WITH GRASS STRIP CURB CUT

SHEET 1 OF 5 848D06

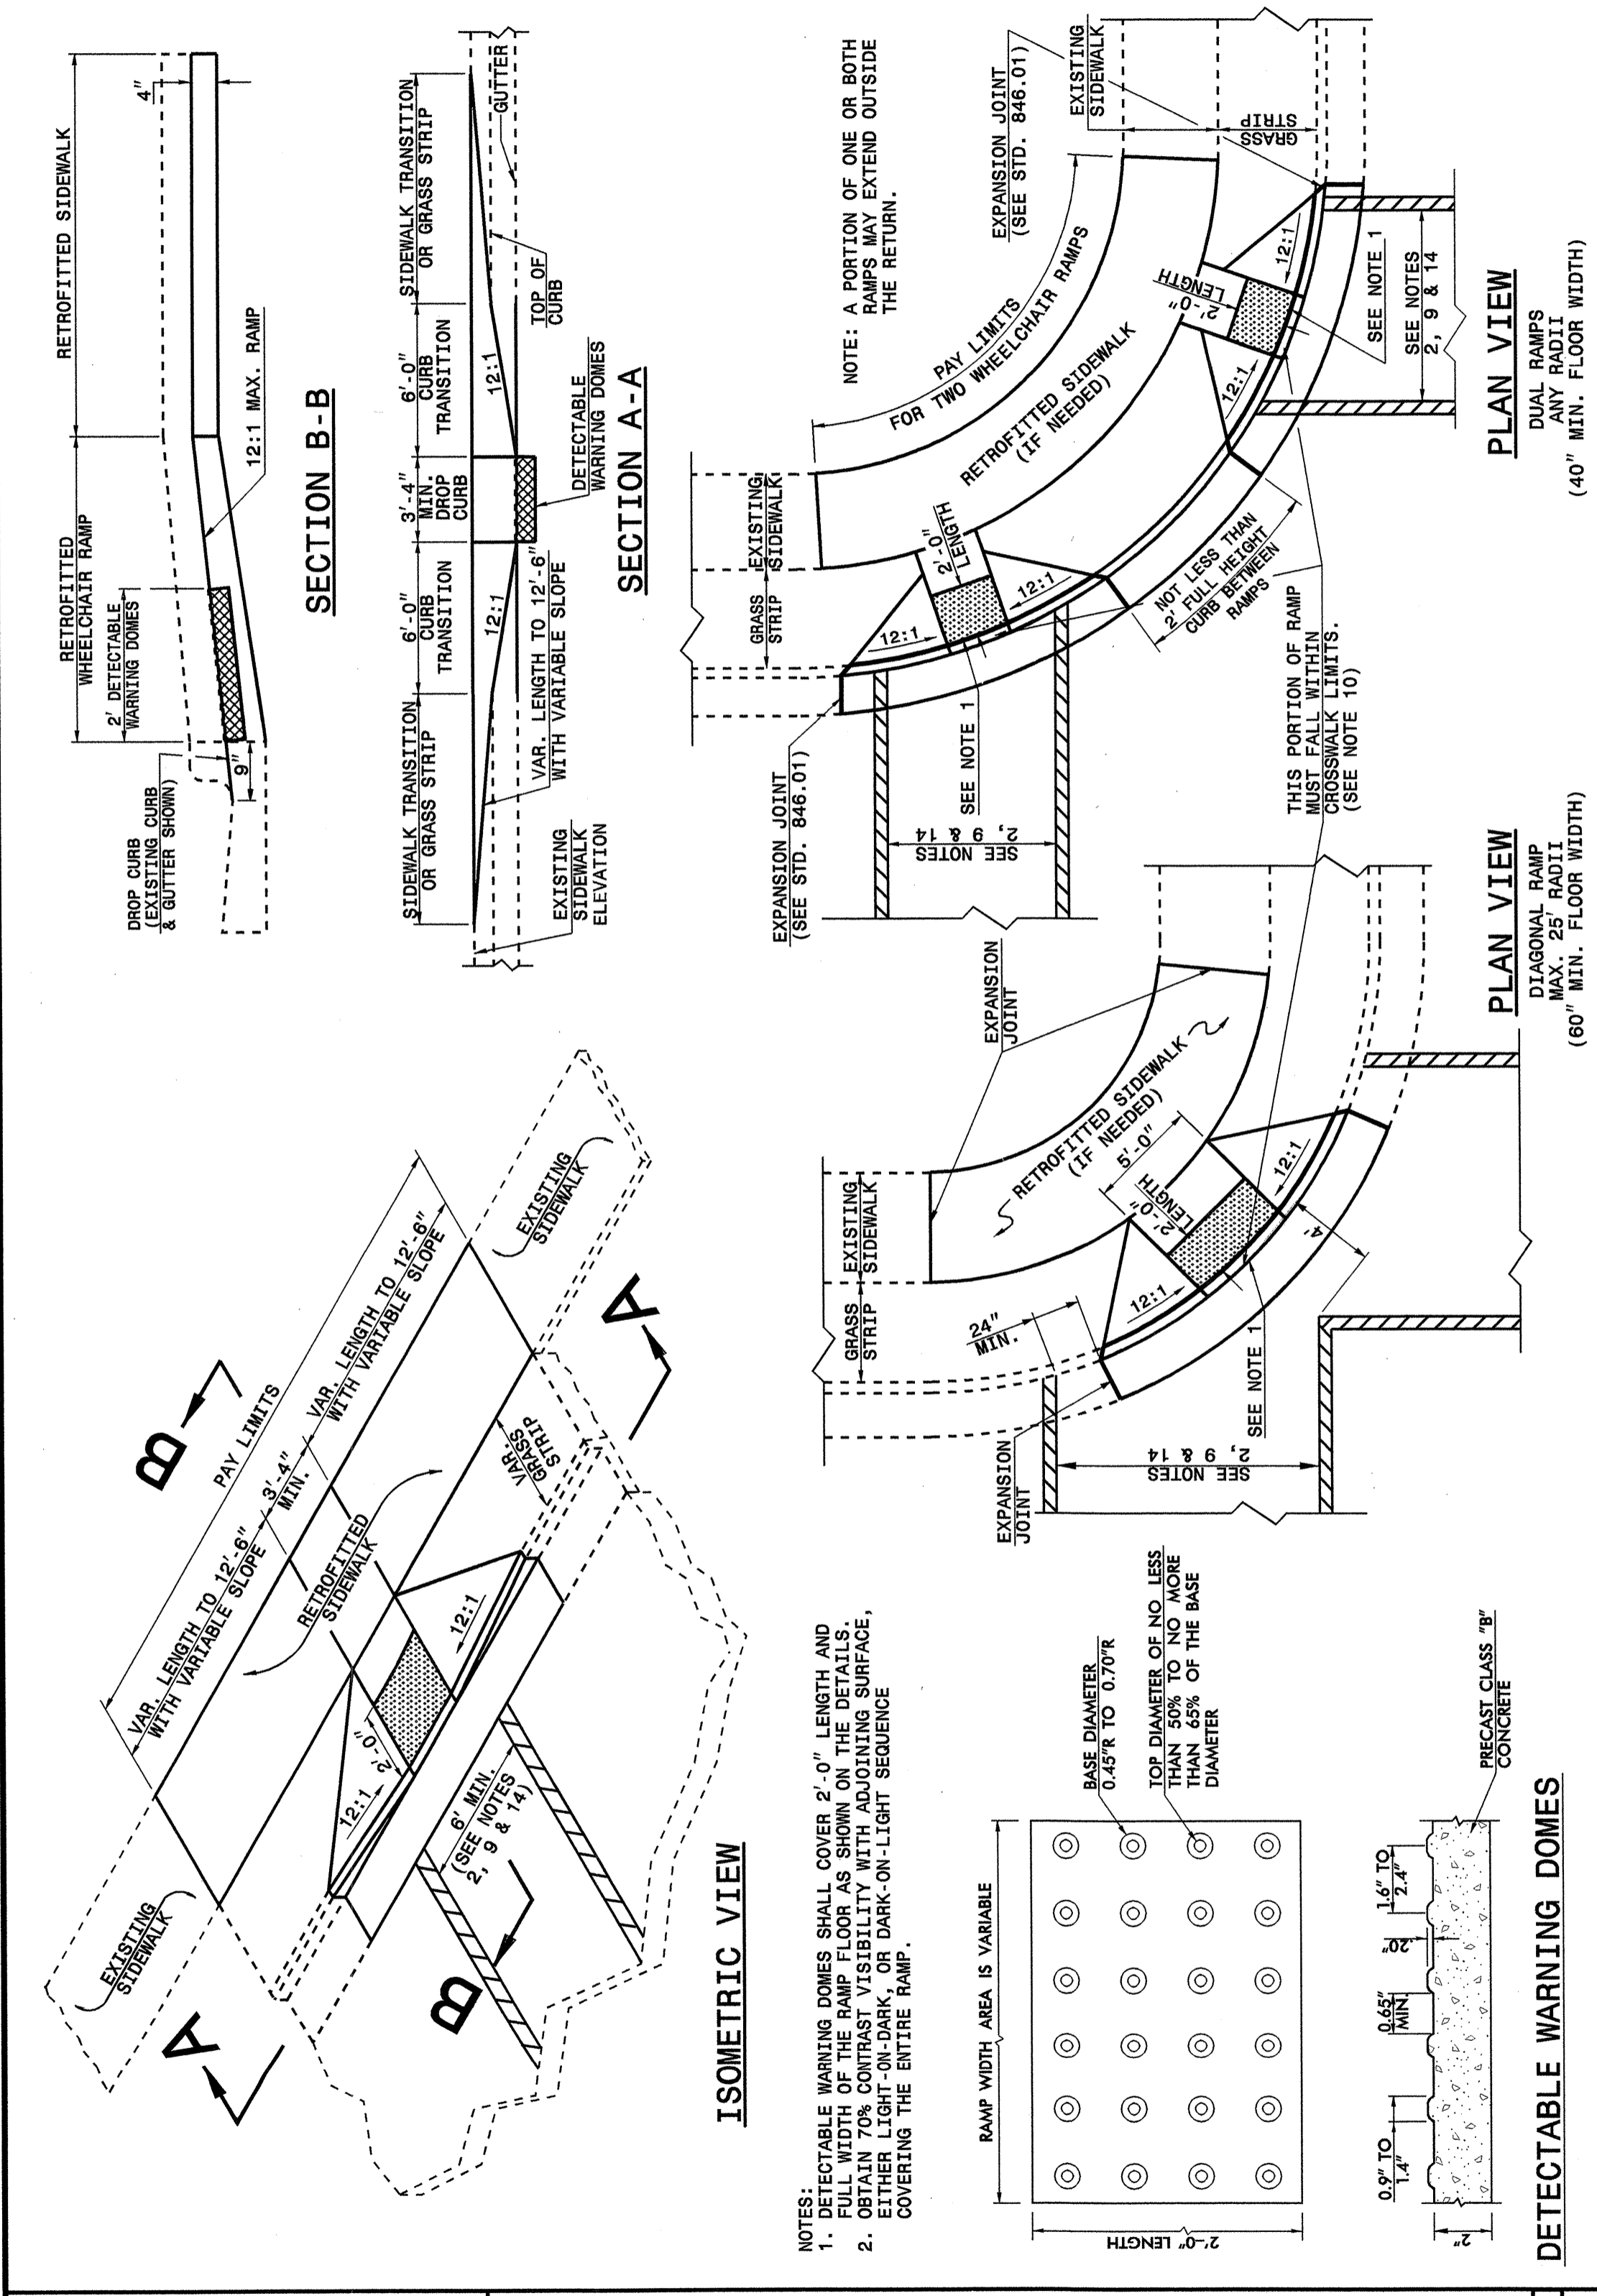

STATE OF NORTH CAROLINA DEPT. OF TRANSPORTATION DIVISION OF HIGHWAYS RALEIGH, N.C.


ENGLISH DETAIL DRAWING FOR WHEELCHAIR RAMP AND EXISTING SIDEWALK WITH GRASS STRIP CURB CUT

SHEET 1 OF 5 848D06

STATE OF NORTH CAROLINA DEPT. OF TRANSPORTATION DIVISION OF HIGHWAYS RALEIGH, N.C.

ENGLISH DETAIL DRAWING FOR WHEELCHAIR RAMP AND EXISTING SIDEWALK ADJACENT TO CURB CURB CUT

SHEET 2 OF 5 848D06

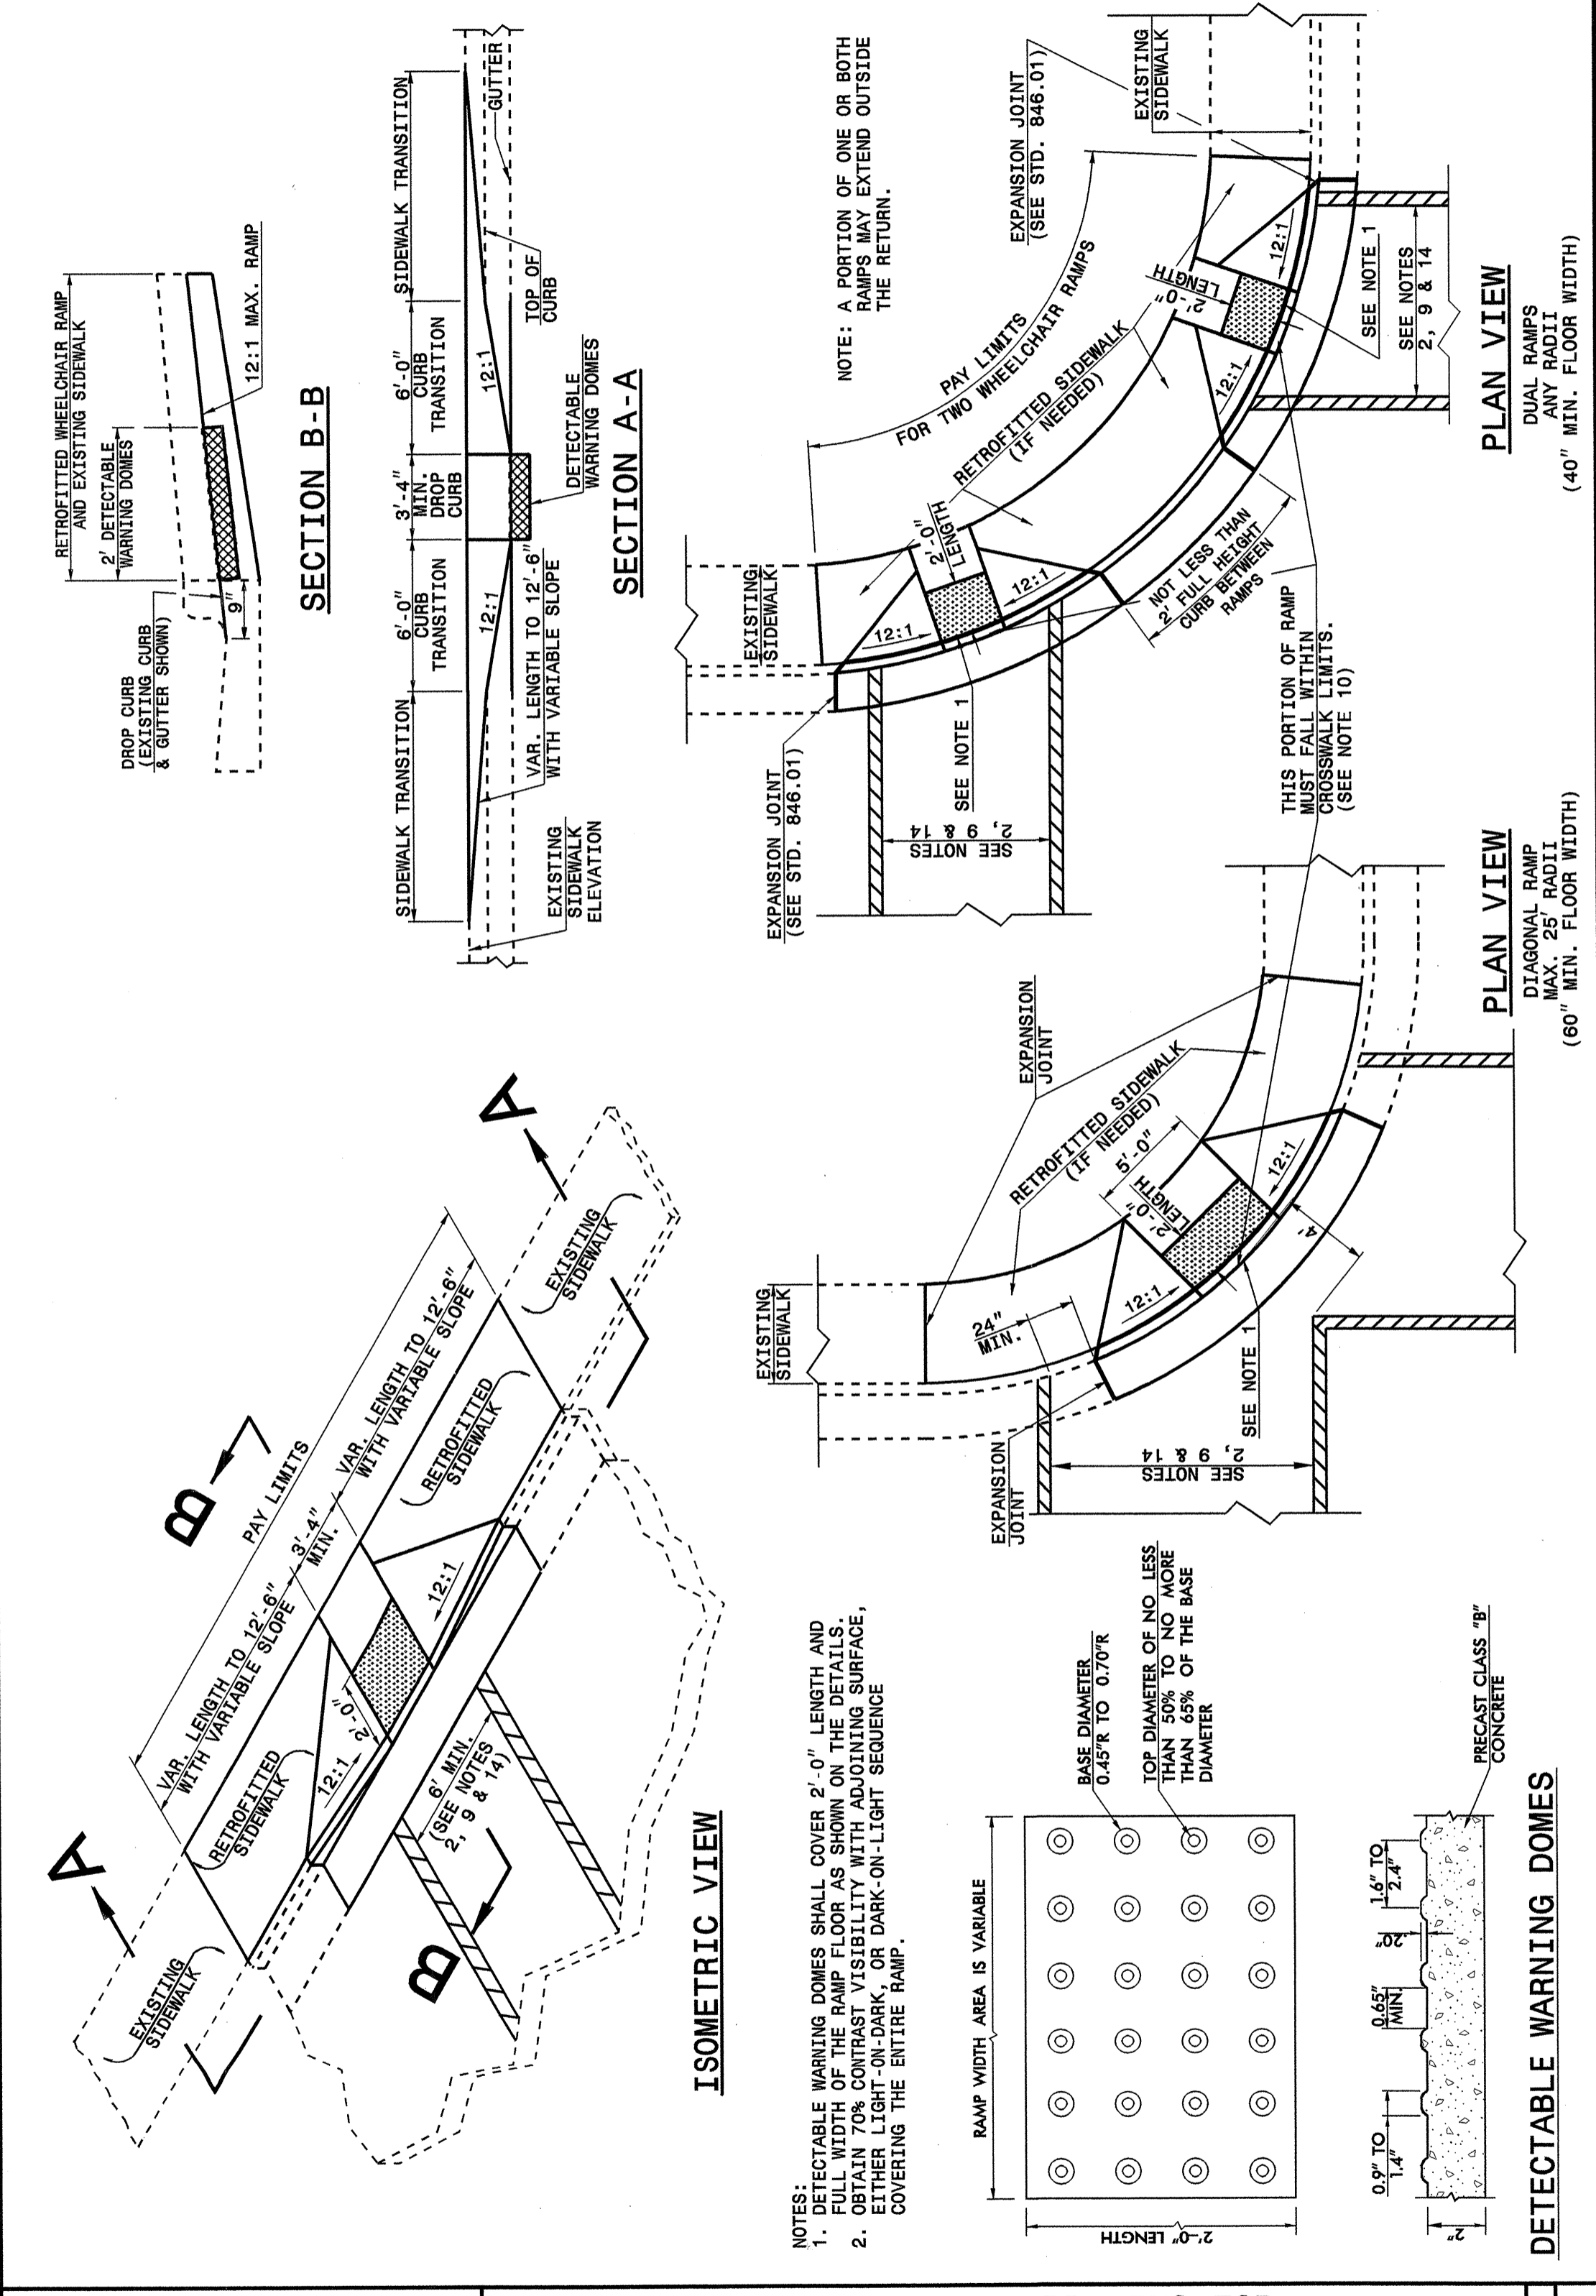

STATE OF NORTH CAROLINA DEPT. OF TRANSPORTATION DIVISION OF HIGHWAYS RALEIGH, N.C.

ENGLISH DETAIL DRAWING FOR WHEELCHAIR RAMP AND EXISTING SIDEWALK ADJACENT TO CURB CURB CUT

SHEET 2 OF 5 848D06

08-SEP-2005 12:01 S:\Contracts\Contractors\Special Details\encl\stds\02\stds to Special Details\english\848D06\08-48d06.dgn

PROJECT SERVICES UNIT STANDARDS AND SPECIAL DESIGN
Office 919-250-4128 FAX 919-250-4119

SEE PLATE FOR TITLE

ORIGINAL BY: DETAIL 848D05 DATE: 09-06-05
MODIFIED BY: E.E. WARD DATE: 11/10/05
CHECKED BY: [Signature] DATE: 11/10/05
FILE SPEC.: /usr/stds/02stds/02stds/eng/lish/848D06/848D06.dgn

