
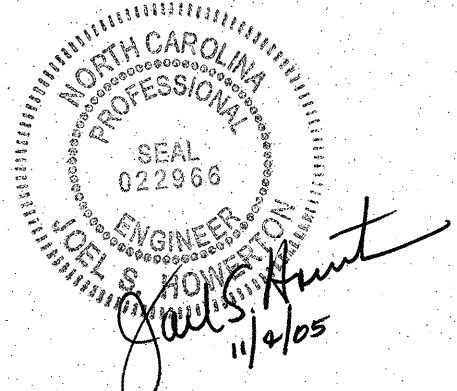
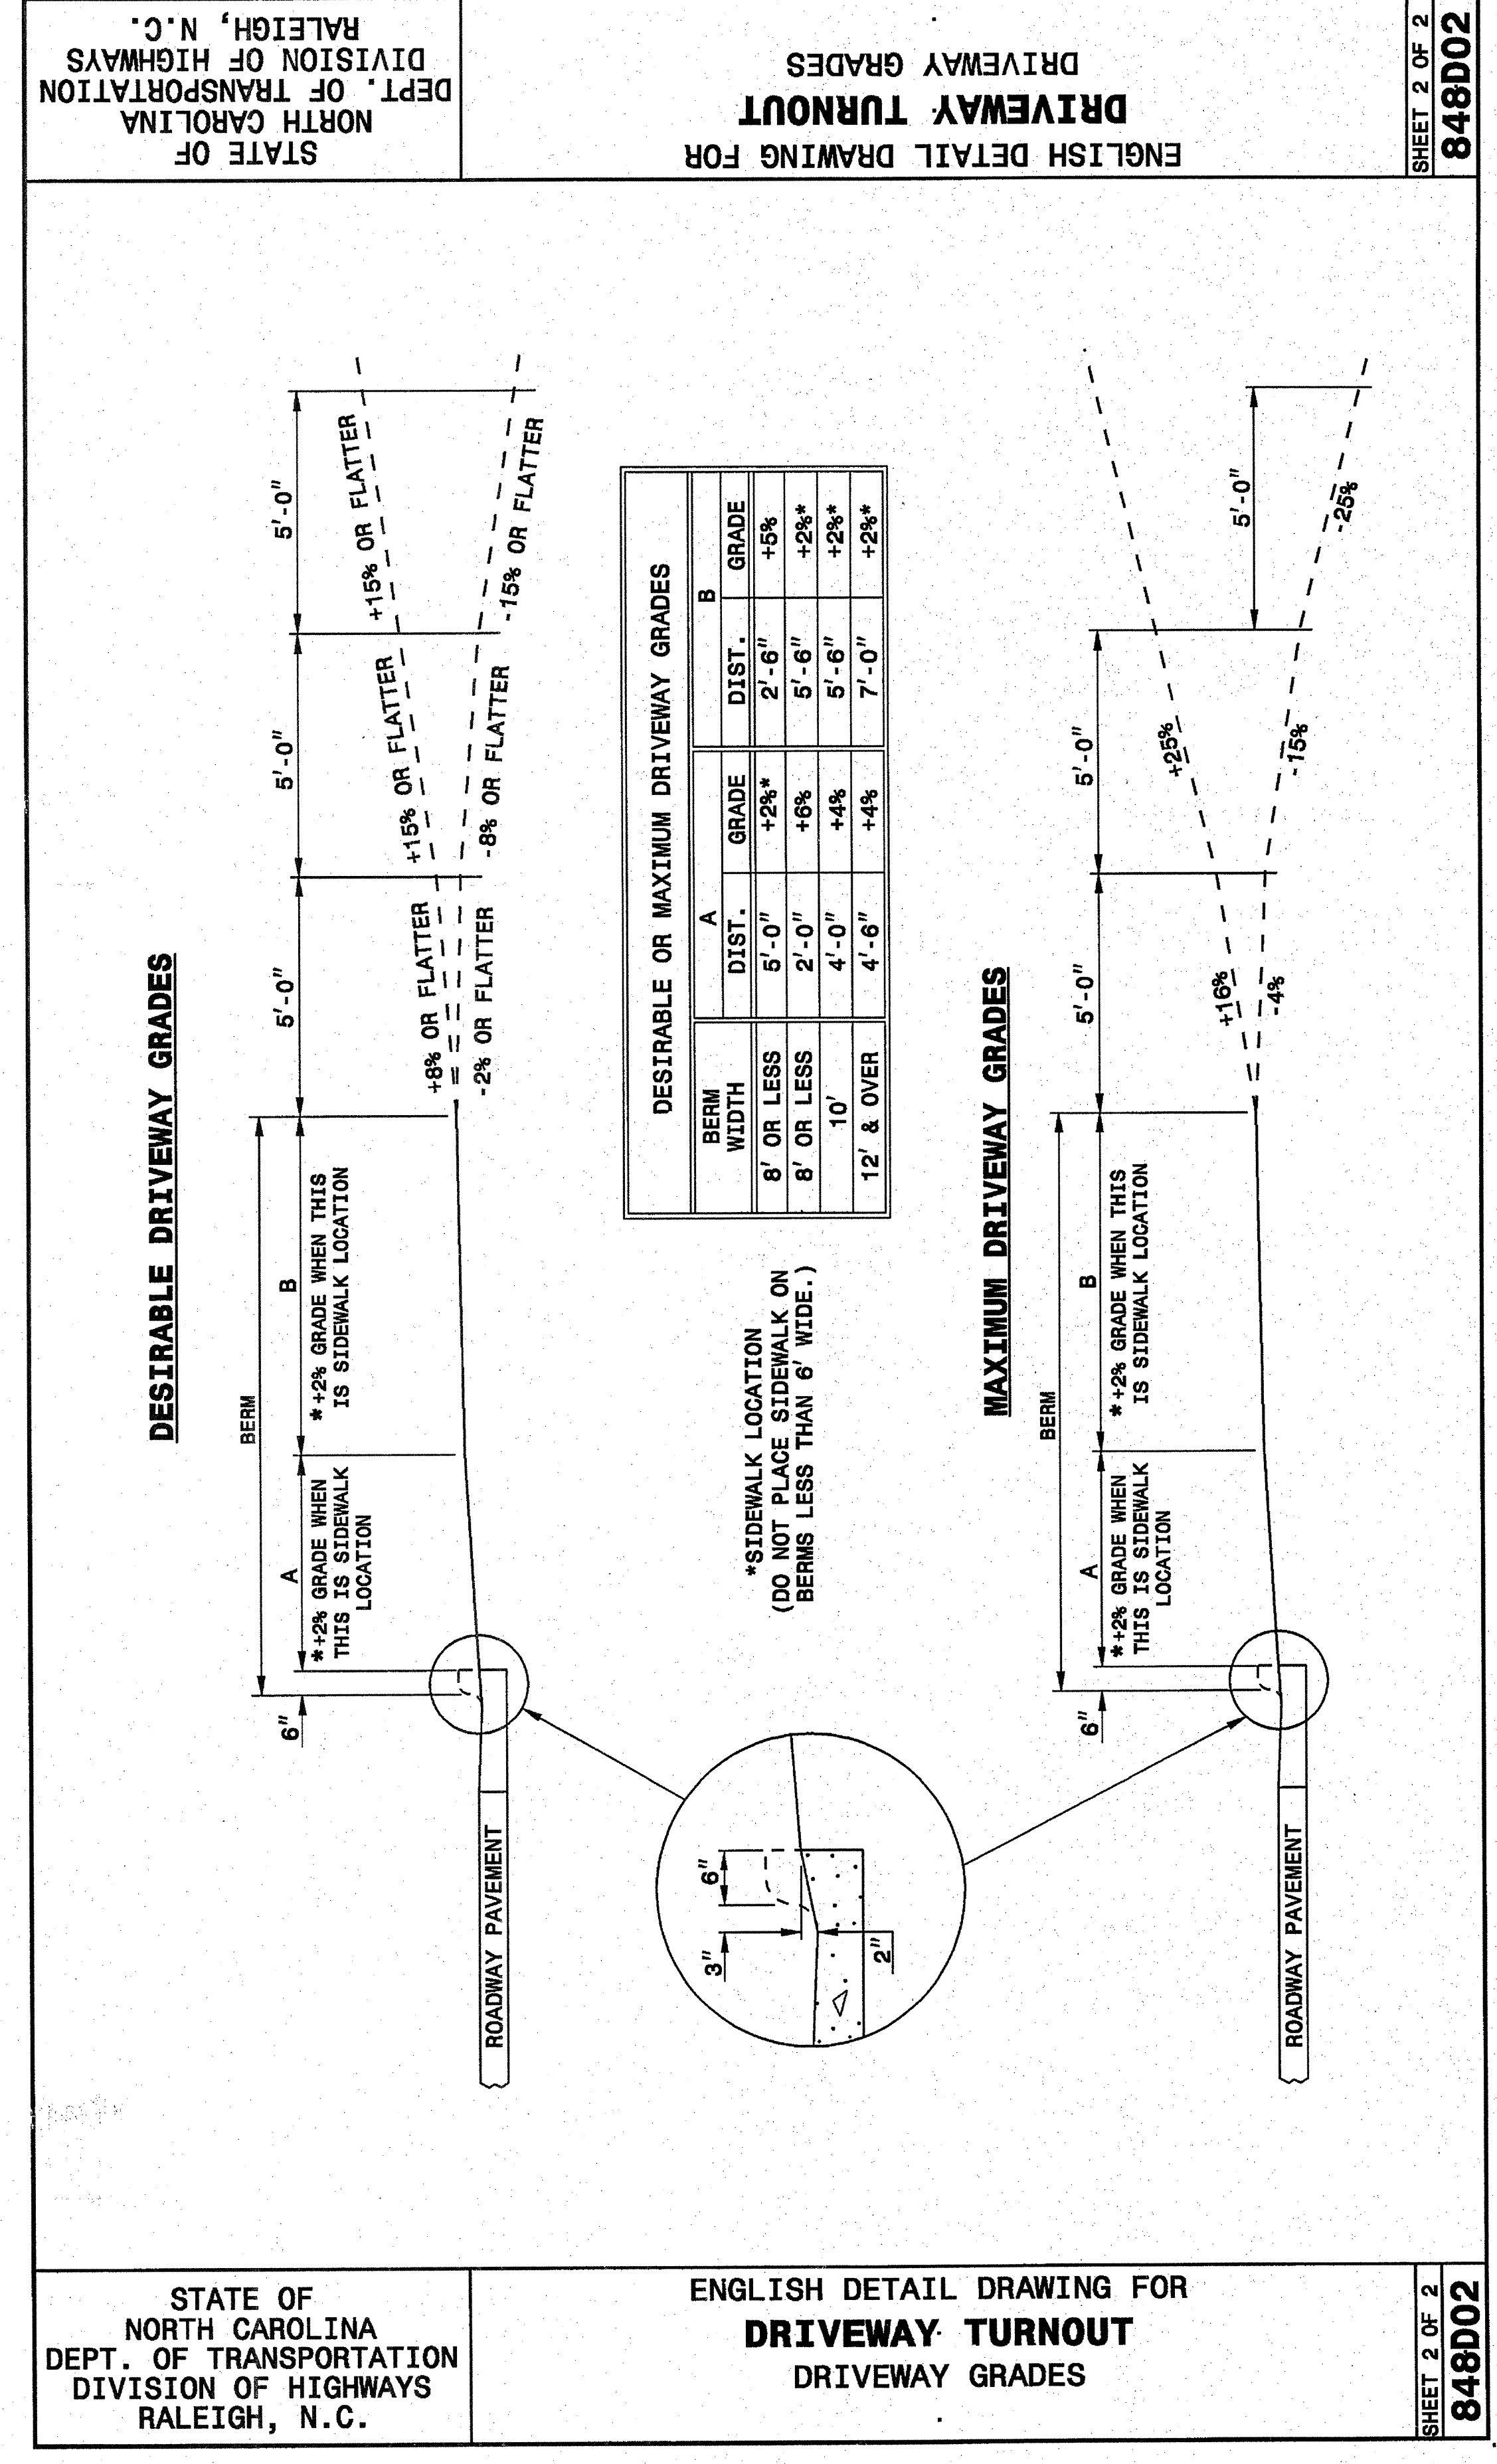


25-OCT-2004 11:03
 W:\Special Details\Standard\stds\02 Stds to Special Details\english\84802\084802.dgn
 erikward 11/25/05

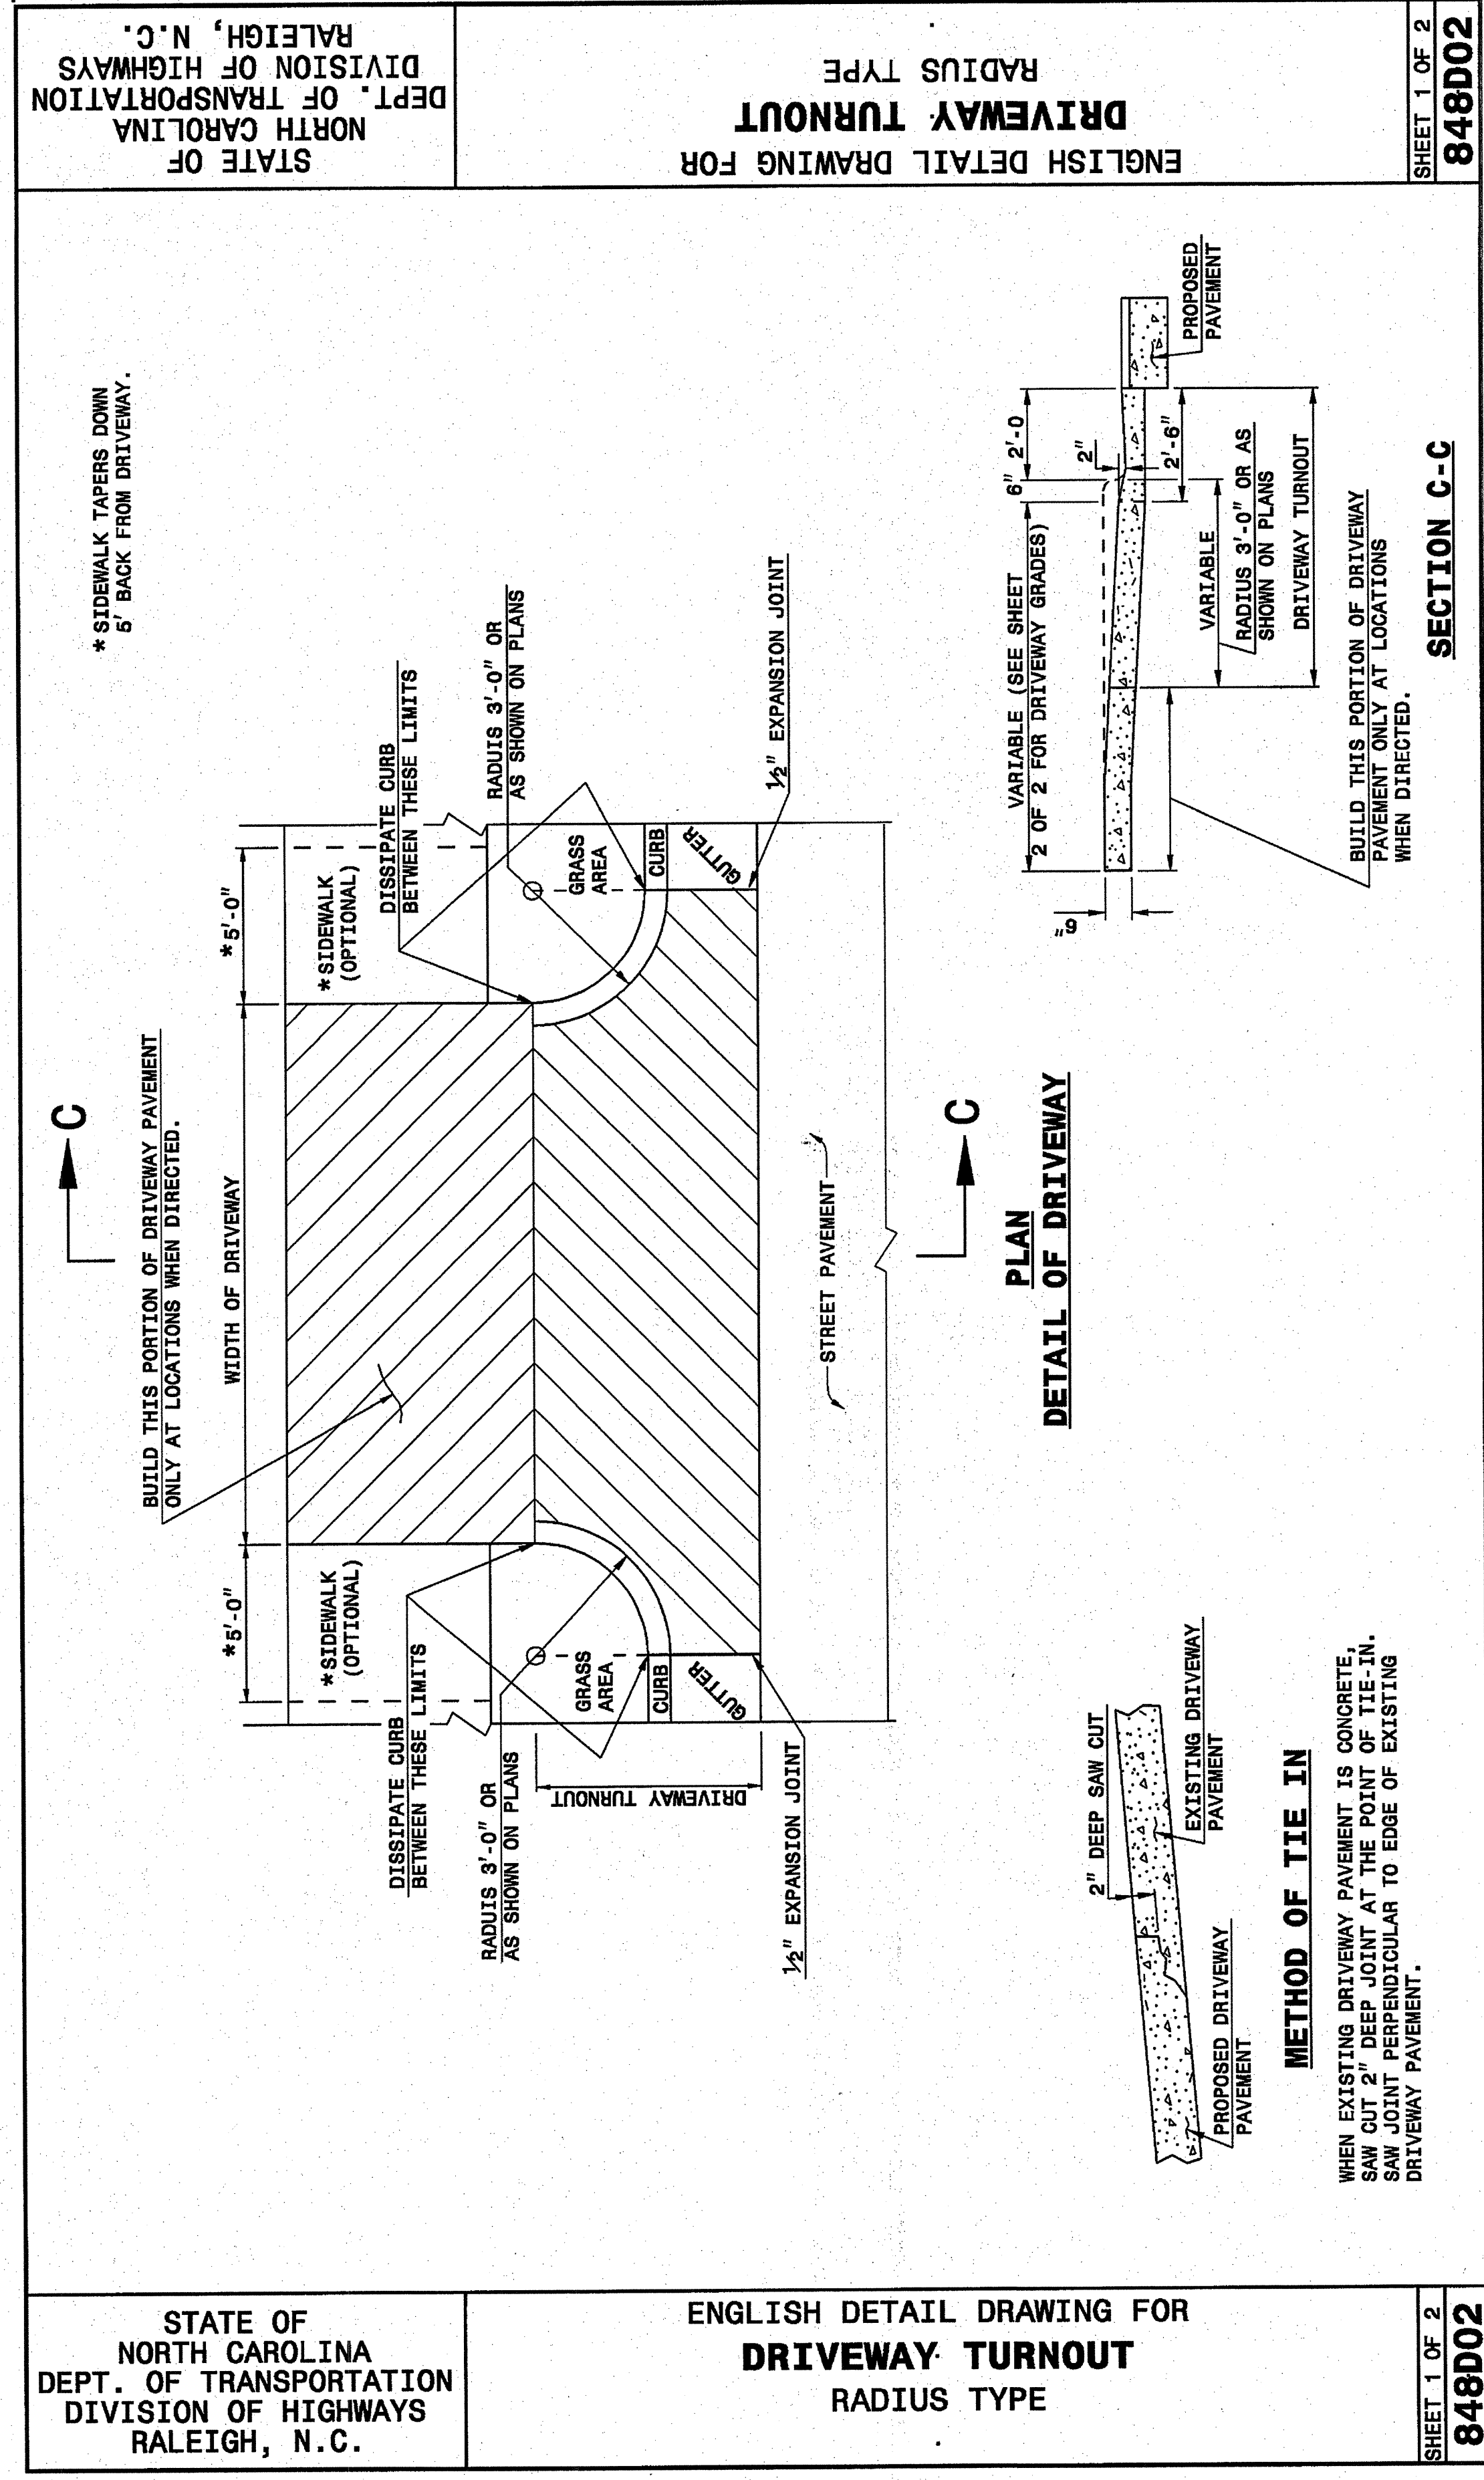

PROJECT SERVICES UNIT
 STANDARDS AND SPECIAL DESIGN
 Office 919-250-4128 FAX 919-250-4119

SEE PLATE FOR TITLE

ORIGINAL BY: 2002 STD. 848.02 DATE:
 MODIFIED BY: E.E. WARD DATE: 03-27-03
 CHECKED BY: [Signature] DATE: 11/2/05
 FILE SPEC.: /usr/stds/02stdetail/english/84802/84802.dgn