

CONTRACT: C201259 TIP PROJECT: U-4719

See Sheet 1-A For Index of Sheets
See Sheet 1-B For Conventional Symbols


STATE OF NORTH CAROLINA
DIVISION OF HIGHWAYS

CUMBERLAND COUNTY


**LOCATION: BRAGG BOULEVARD (NC 24 / NC 87)
FROM 0.16 MILE NORTH OF NC 210
TO 0.01 MILE SOUTH OF SR 1451**

**TYPE OF WORK: WIDENING, GRADING, MILLING, PAVING,
ISLAND INSTALLATION, DRAINAGE,
AND PAVEMENT MARKING**

STATE	STATE PROJECT REFERENCE NO.	SHEET NO.	TOTAL SHEETS
N.C.	U-4719	1	
STATE PROJ. NO.	F.A. PROJ. NO.	DESCRIPTION	
36362.1.1	STP-24 (26)	P.E.	
36362.2.1	STP-24 (26)	ROW, UTIL.	
36362.3.1	STP-24 (26)	CONST.	

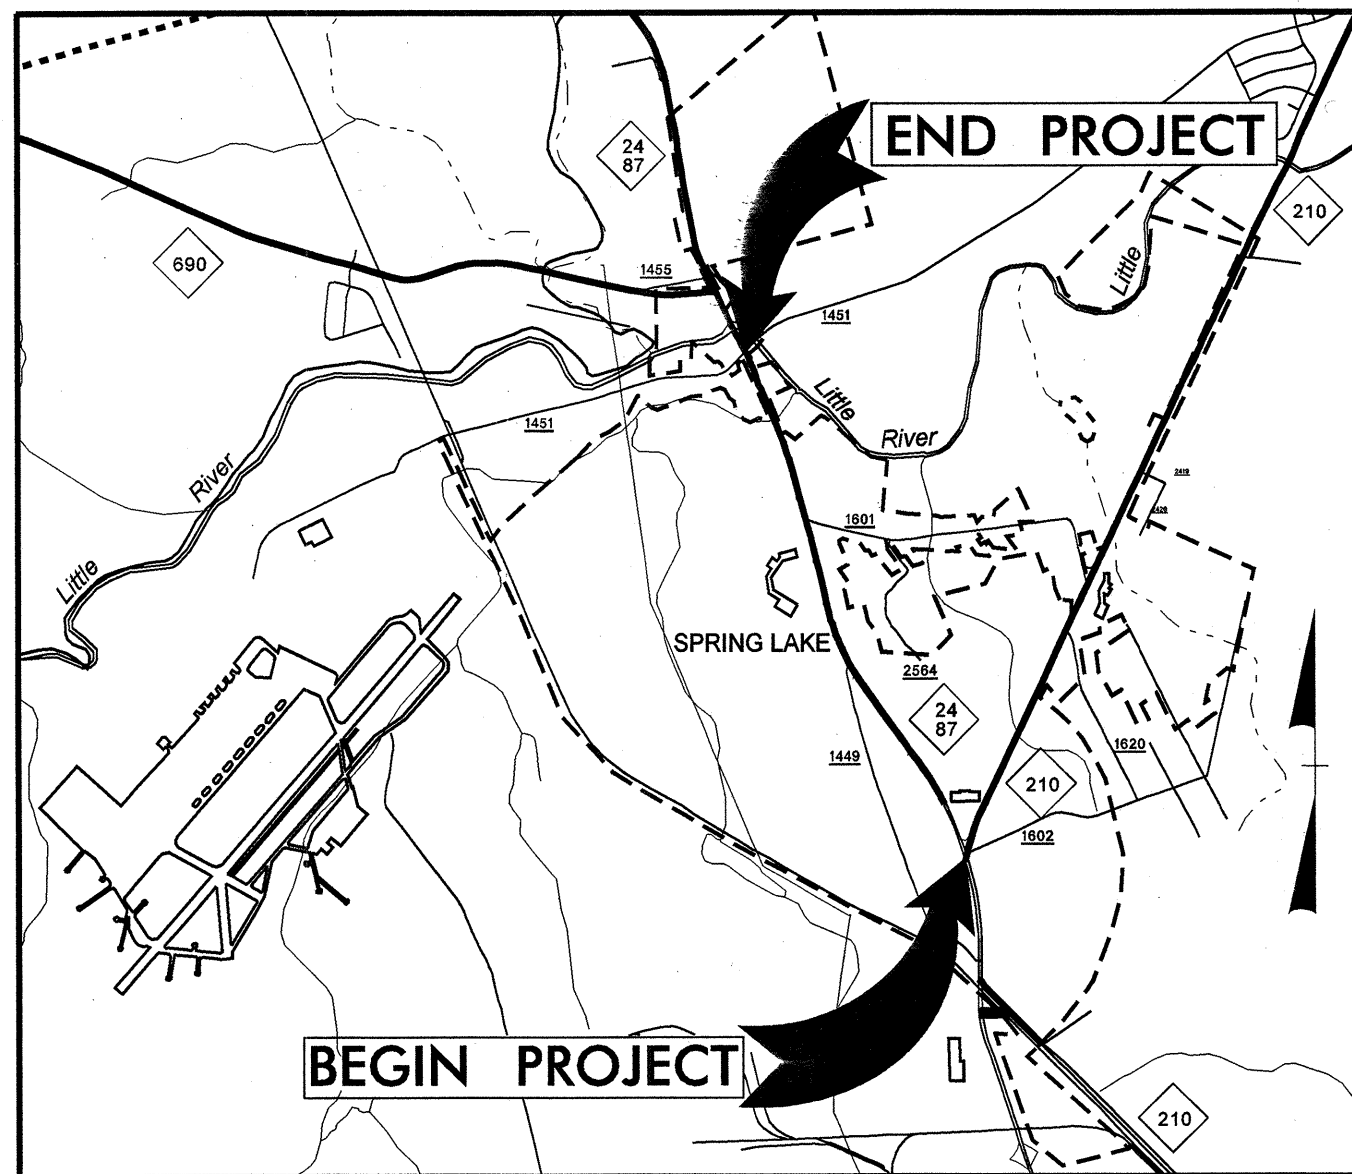

VICINITY MAP

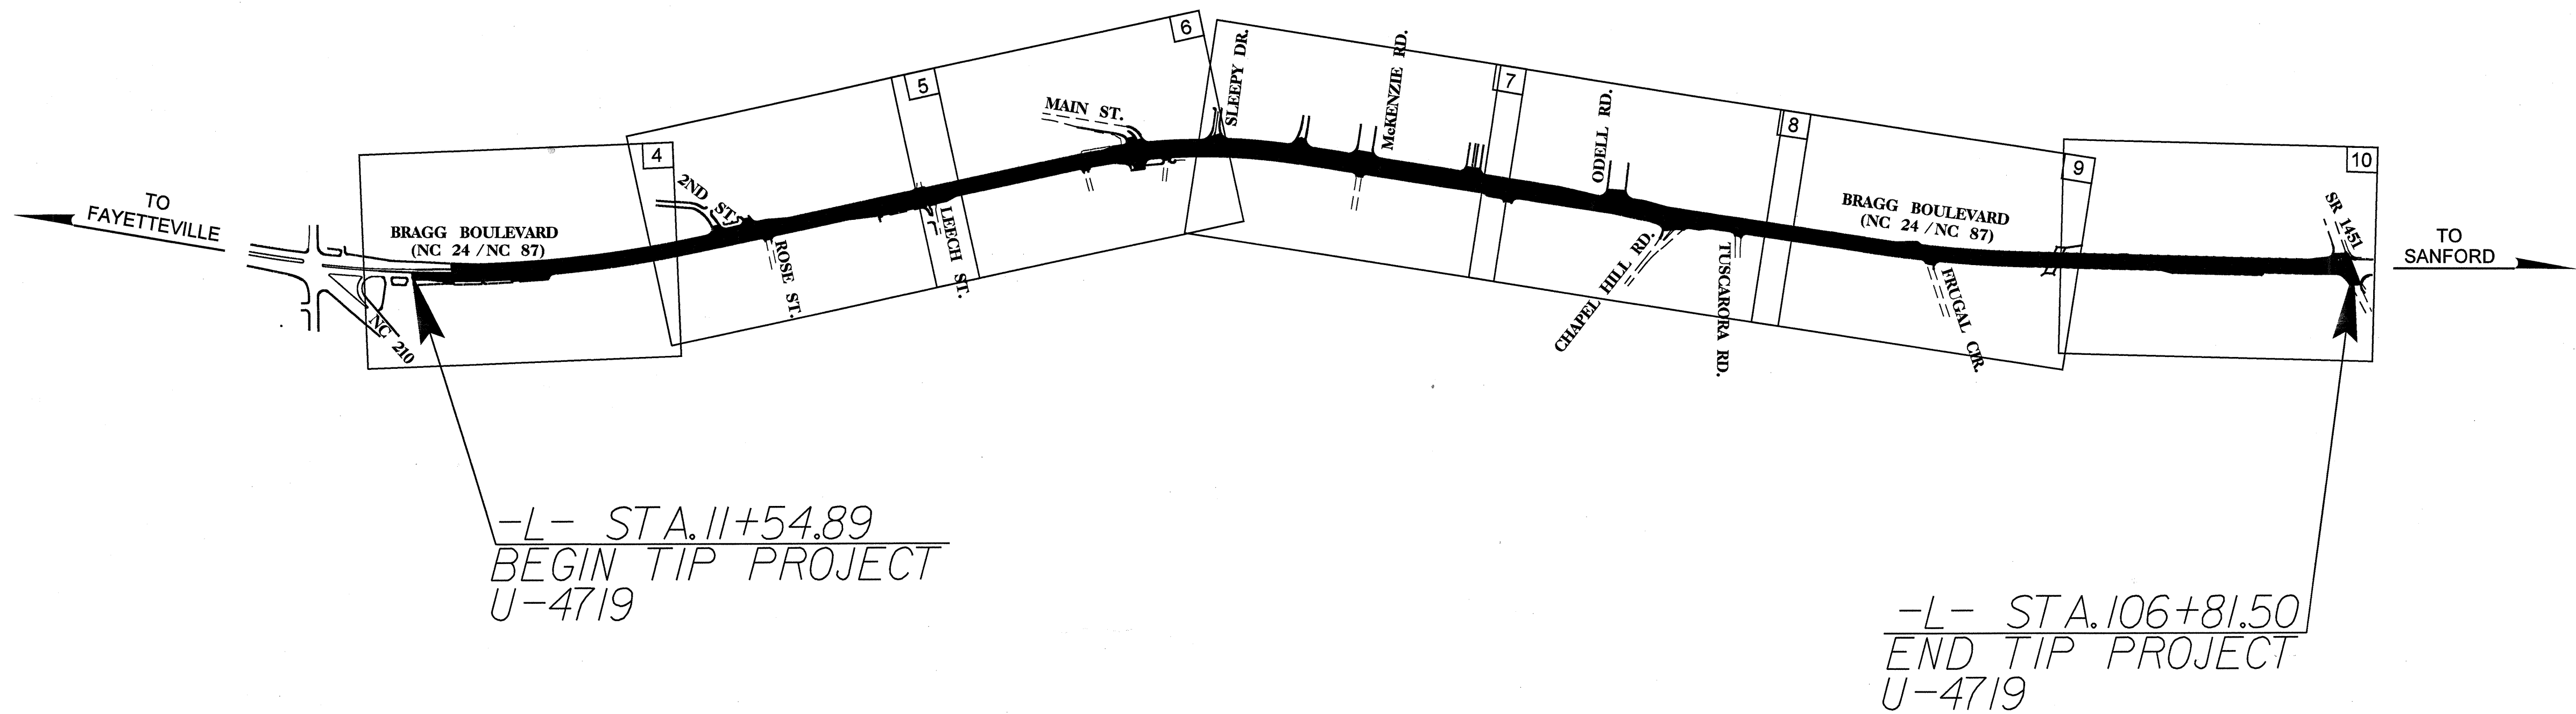

-L- STA. 11+54.89
BEGIN TIP PROJECT
U-4719

-L- STA. 106+81.50
END TIP PROJECT
U-4719

<p>GRAPHIC SCALES</p> <p>50 25 0 50 100 PLANS</p> <p>50 25 0 50 100 PROFILE (HORIZ)</p> <p>10 0 10 20 PROFILE (VERT)</p>	<p>DESIGN DATA</p> <p>ADT 2004 = 36,000 ADT 2025 = 55,000 DHV = 10% D = 60% T = 7%* V = 50 MPH * TTST 2% DUAL 5%</p>	<p>PROJECT LENGTH</p> <p>LENGTH ROADWAY PROJECT = 1.804 MILES TOTAL LENGTH STATE PROJECT = 1.804 MILES</p>	<p>PARSONS BRINCKERHOFF 909 AVIATION PARKWAY SUITE 1500 MORRISVILLE, NC 27560</p> <p>2002 STANDARD SPECIFICATIONS</p> <p>RIGHT OF WAY DATE: MARCH 23, 2005</p> <p>LETTING DATE: JANUARY 17, 2006</p> <p>GREG HEINZ, P.E. PROJECT ENGINEER</p> <p>BRIAN SMITH, E.I. PROJECT DESIGN ENGINEER</p>	<p>HYDRAULICS ENGINEER</p> <p>SEAL 29243</p> <p>11-3-05</p> <p>ROADWAY DESIGN ENGINEER</p> <p>SEAL 29243</p> <p>11-3-05</p> <p>P.E.</p>	<p>DIVISION OF HIGHWAYS STATE OF NORTH CAROLINA</p> <p>STATE DESIGN ENGINEER DEPARTMENT OF TRANSPORTATION FEDERAL HIGHWAY ADMINISTRATION</p> <p>APPROVED DIVISION ADMINISTRATOR</p> <p>DATE</p>
---	---	---	---	--	--

G:\PROJECTS\20344\br-cog-Bivd\Design\U4719_PB_TSH.dgn
 C:\NC\PLOTS\XEROX\8825\34\U4719_PB_TSH.plt
 10/26/2005