


PROJ. REFERENCE NO.	SHEET NO.
U-4719	TCP-34

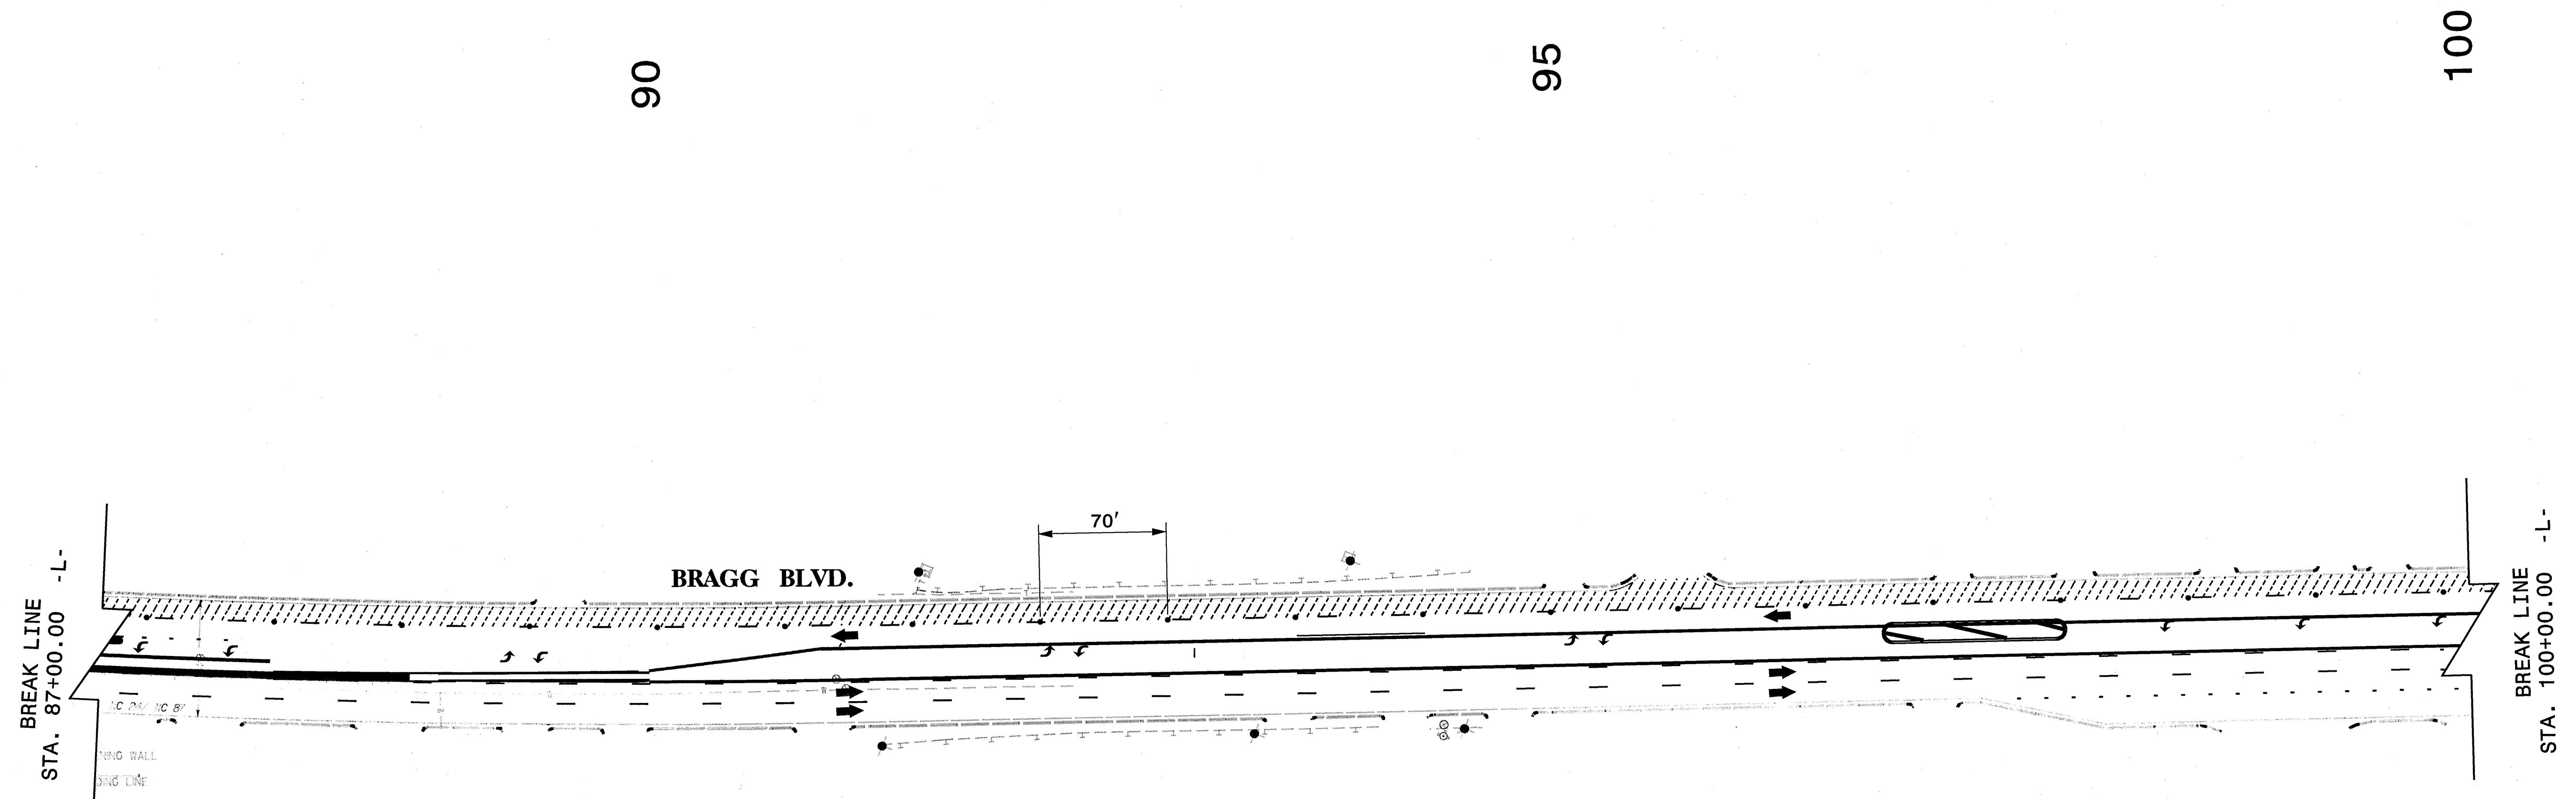

90

95

100

LEGEND	
	PAVEMENT REMOVAL
	ONGOING CONST./MILLING
	PROP. WEDGE/WIDEN

PHASE IV

**PB** PARSONS BRINCKERHOFF  
 909 AVIATION PARKWAY  
 SUITE 1500  
 MORRISVILLE, NC 27560

APPROVED: *[Signature]* DATE: 06-27-05

SEAL

<b>TRAFFIC CONTROL PLAN</b>							
SCALE: NONE							
DATE: 06/02/05							
DWG. BY: JGJ							
DESIGN BY: BPS							
REVIEWED BY: GH	<table border="1"> <thead> <tr> <th colspan="2">REVISIONS</th> </tr> </thead> <tbody> <tr> <td> </td> <td> </td> </tr> <tr> <td> </td> <td> </td> </tr> </tbody> </table>	REVISIONS					
REVISIONS							
<small>CADD FILE U4719_PB_TCP_34</small>							

G:\PROJECTS\20344\Bragg\_Bldg.dwg Design\U4719\_PB\_TCP\_34.dgn  
 C:\PLOT\15\XEROX825\X34\U4719\_PB\_TCP\_34.prf  
 07/26/2005