


PROJ. REFERENCE NO.	SHEET NO.
U-4719	TCP-33

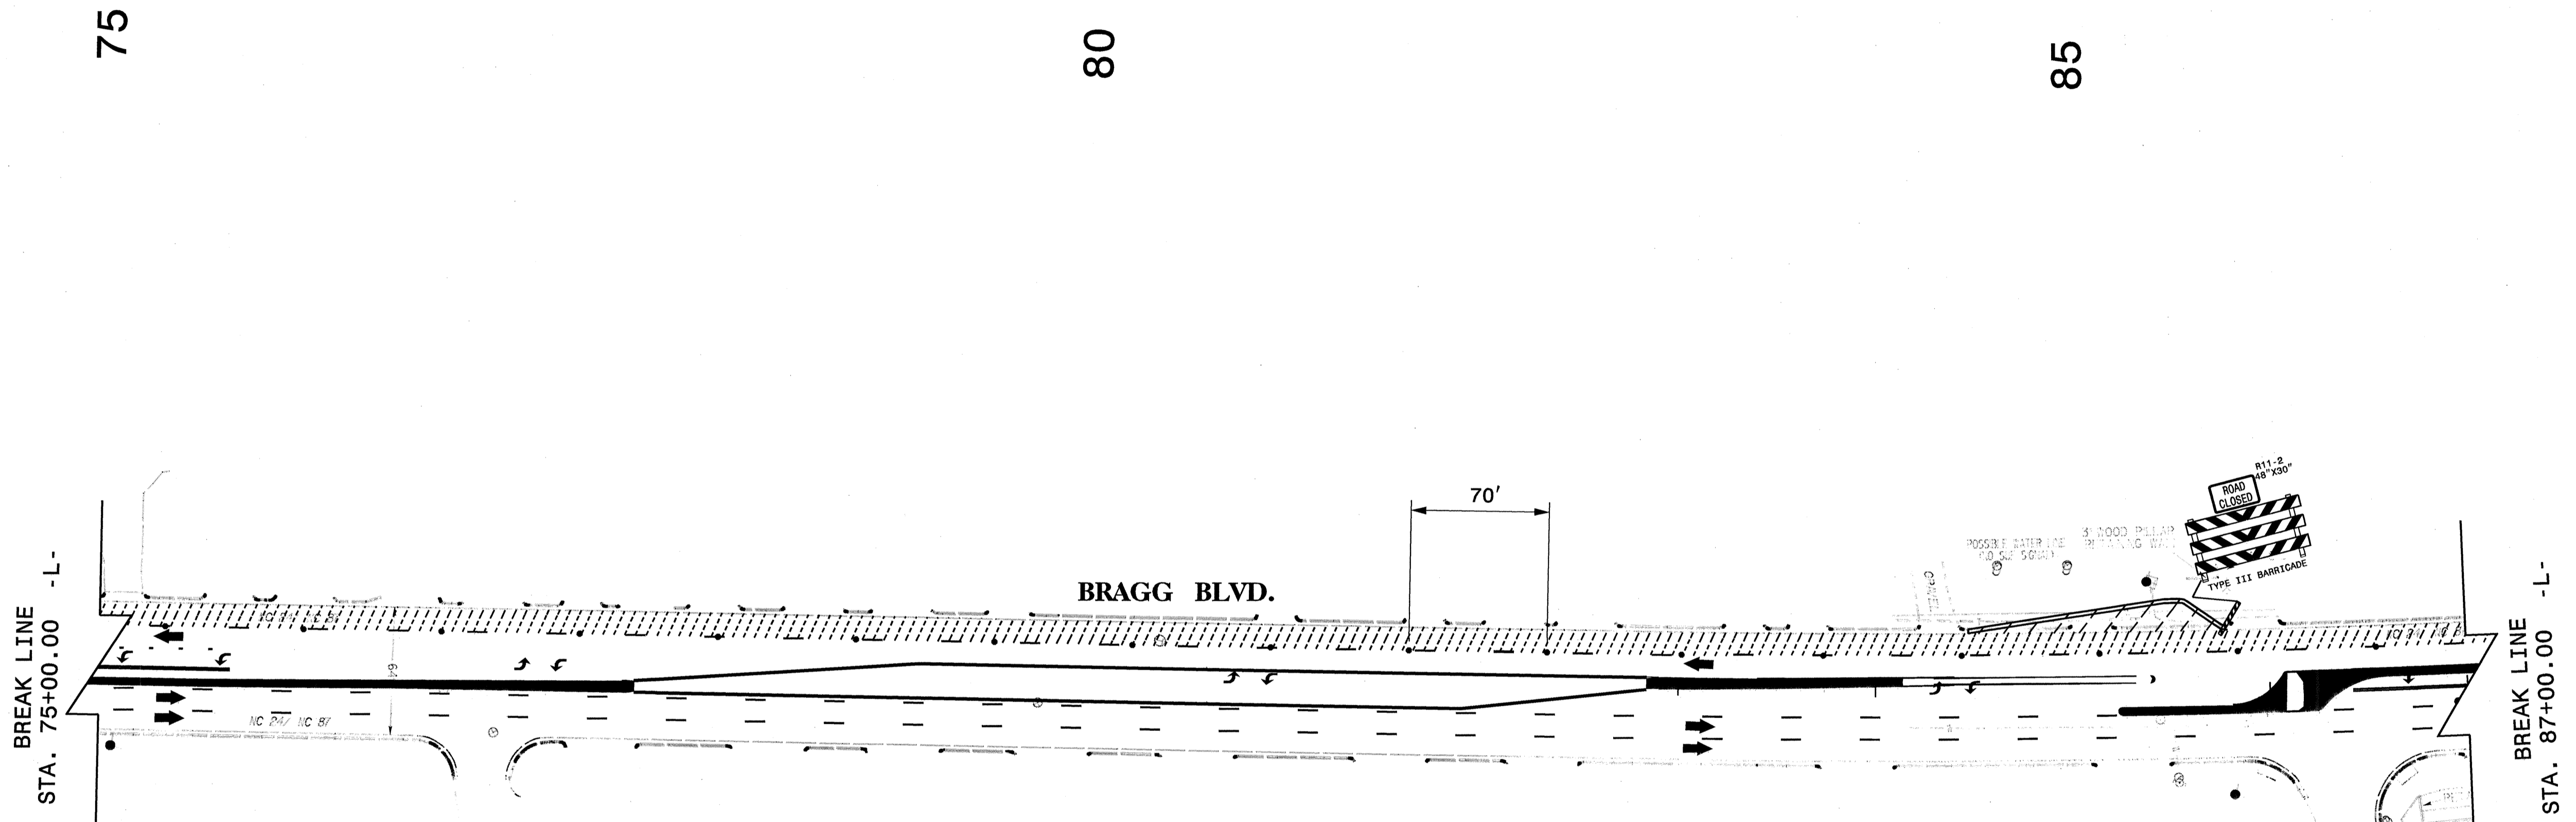

PHASE IV

LEGEND	
	PAVEMENT REMOVAL
	ONGOING CONST./MILLING
	PROP. WEDGE/WIDEN

PB PARSONS BRINCKERHOFF
 909 AVIATION PARKWAY
 SUITE 1500
 MORRISVILLE, NC 27560

APPROVED: *[Signature]* DATE: 10-27-05

SEAL

TRAFFIC CONTROL PLAN		REVISIONS
SCALE:	NONE	
DATE:	06/02/05	
DWG. BY:	JGJ	
DESIGN BY:	BPS	
REVIEWED BY:	GH	
CADD FILE: U4719_PB_TCP_33		

G:\PROJECTS\20344\Brogg\Blvd\Design\U4719_PB_TCP_33.dgn
 C:\NC\PLOTS\XEROX8825\X34\U4719_PB_TCP_33.plt
 10/26/2005