

65

70

75

BREAK LINE
STA. 62+00.00 -L-




BREAK LINE
STA. 75+00.00 -L-

BRAGG BLVD.

ODELL RD.

CHAPEL HILL RD.

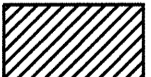LEGEND

-  PAVEMENT REMOVAL
-  ONGOING CONST./MILLING
-  PROP. WEDGE/WIDEN

PHASE IV

G:\PROJECTS\20344\B-cgg_bliv\Design\U4719_PB_TCP_32.dgn
 C:\CPL015\XEROX8825\A34\U4719_PB_TCP_32.prf
 10/26/2005


PB PARSONS BRINCKERHOFF
 909 AVIATION PARKWAY
 SUITE 1500
 MORRISVILLE, NC 27560

APPROVED: *Gregory C. Feint* DATE: 10-27-05

SEAL
 NORTH CAROLINA
 PROFESSIONAL ENGINEER
 SEAL 29243
 GREGORY C. FEINT

TRAFFIC CONTROL PLAN

SCALE: NONE
 DATE: 06/02/05
 DWG. BY: JGJ
 DESIGN BY: BPS
 REVIEWED BY: GH

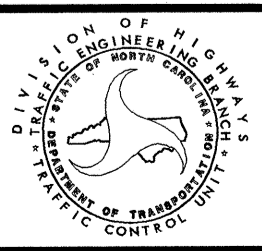

REVISIONS

CADD FILE U4719_PB_TCP_32