

50

55

60

BREAK LINE -L-
STA. 48+50.00

BREAK LINE -L-
STA. 62+00.00

SLEEPY DR.

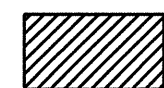
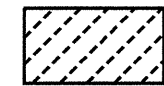
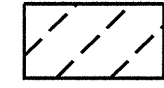
BRAGG BLVD.

McKENZIE RD.

70'

PHASE IV

LEGEND

-  PAVEMENT REMOVAL
-  ONGOING CONST./MILLING
-  PROP. WEDGE/WIDEN

PARSONS BRINCKERHOFF
 909 AVIATION PARKWAY
 SUITE 1500
 MORRISVILLE, NC 27560

APPROVED: *[Signature]* DATE: 10-27-05

SEAL
 NORTH CAROLINA
 PROFESSIONAL ENGINEER
 29243
 GREGORY C. HEWITT

TRAFFIC CONTROL PLAN

SCALE: NONE
 DATE: 06/02/05
 DWG. BY: JGJ
 DESIGN BY: BPS
 REVIEWED BY: GH

REVISIONS

NO.	DESCRIPTION

CADD FILE: U4719_PB_TCP_31

C:\PROJECTS\20344\Bragg_Bldg_Bivd\050519\U4719_PB_TCP_31.dgn
 C:\PROJECTS\20344\Bragg_Bivd\050519\U4719_PB_TCP_31.prt
 07/26/2005