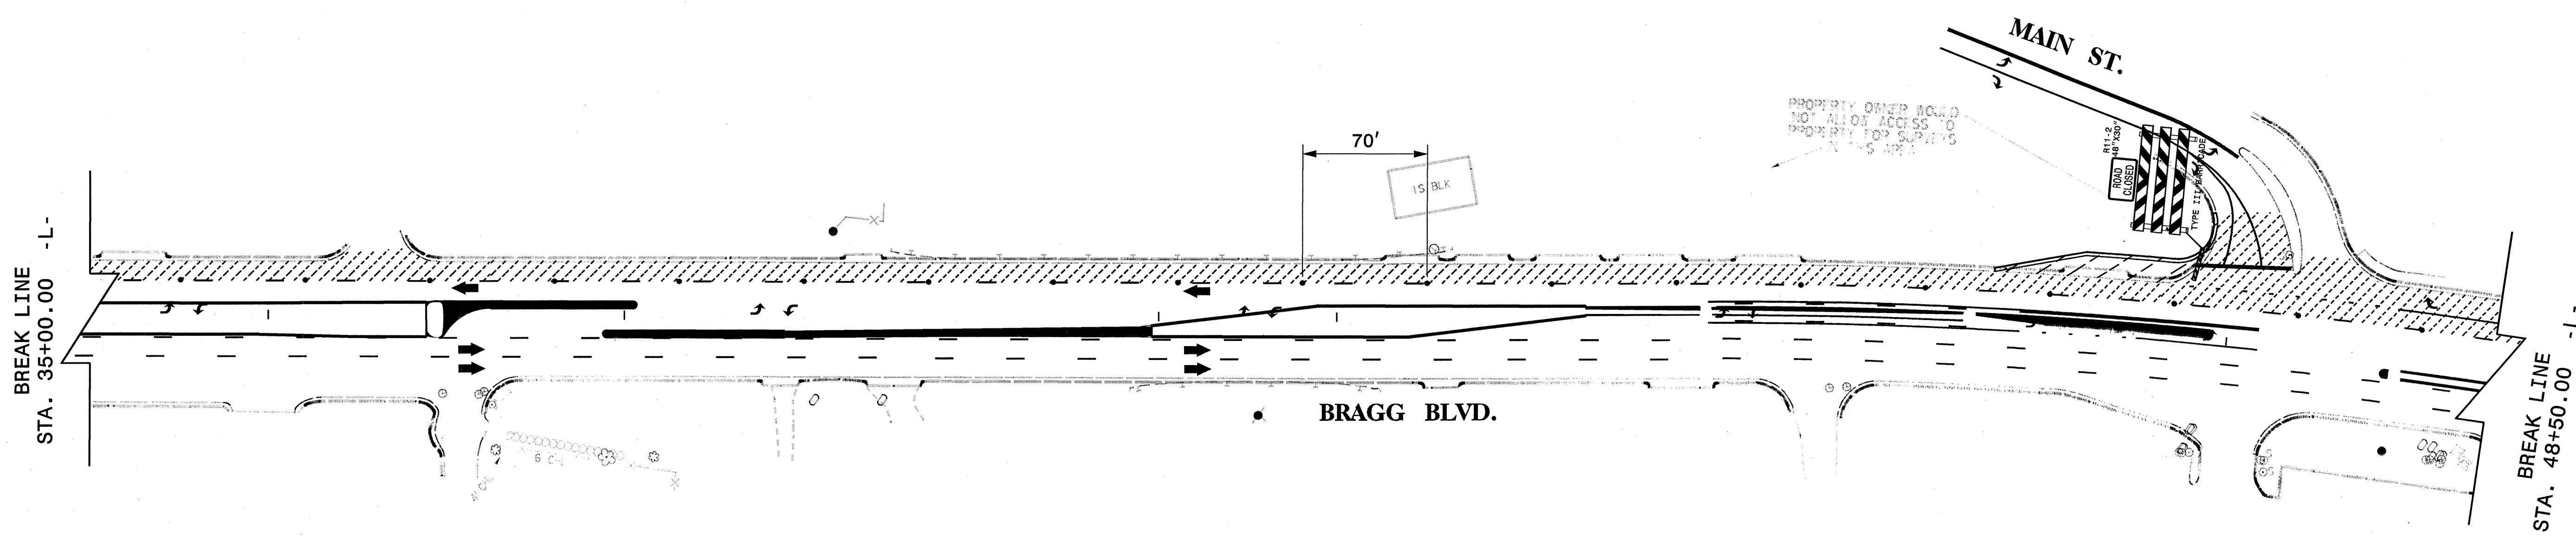


35

40

45



BREAK LINE
STA. 35+00.00 -L-

BREAK LINE
STA. 48+50.00 -L-

BRAGG BLVD.

MAIN ST.

70'

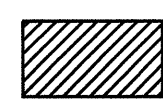
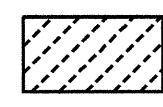
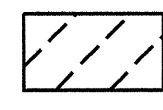
15' BLK

PROPERTY OWNER SHOULD NOT ALLOW ACCESS TO PROPERTY FOR SUPPLIES TO THIS AREA

ROAD CLOSED
AHEAD

PHASE IV

LEGEND

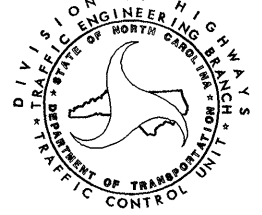
-  PAVEMENT REMOVAL
-  ONGOING CONST./MILLING
-  PROP. WEDGE/WIDEN

PB PARSONS BRINCKERHOFF
909 AVIATION PARKWAY
SUITE 1500
MORRISVILLE, NC 27560

APPROVED: *Gregory C. Hein* DATE: 06-27-05

SEAL
NORTH CAROLINA PROFESSIONAL ENGINEER
SEAL 29243
GREGORY C. HEIN

TRAFFIC CONTROL PLAN

SCALE: NONE		REVISIONS
DATE: 06/02/05		
DWG. BY: JGJ		
DESIGN BY: BPS		
REVIEWED BY: GH		CARD FILE U4719 PB TCP 30