

65

70

75

BREAK LINE
STA. 62+00.00 -L-

BREAK LINE
STA. 75+00.00 -L-

BRAGG BLVD.

ODELL RD.

CHAPEL HILL RD.

1' RETAINING WALL
DECORATIVE CONC. BLOCK

PROPOSED 11' SIDE
CROSSING
2'-11"


LEGEND	
	PAVEMENT REMOVAL
	ONGOING CONST./MILLING
	PROP. WEDGE/WIDEN

PB PARSONS BRINCKERHOFF
909 AVIATION PARKWAY
SUITE 1500
MORRISVILLE, NC 27560

APPROVED: *[Signature]* DATE: 11-3-05
SEAL
NORTH CAROLINA
PROFESSIONAL
ENGINEER
SEAL
29243
GREGORY C. HEWITT

TRAFFIC CONTROL PLAN

SCALE: NONE
DATE: 06/02/05
DWG. BY: JGJ
DESIGN BY: BPS
REVIEWED BY: GH

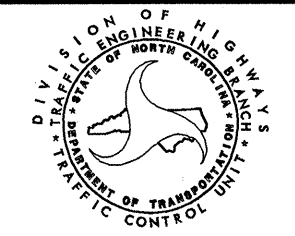

REVISIONS	

CADD FILE U4719 PB TCP 24

PHASE III