

50



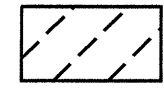
55

60

BREAK LINE -L-
STA. 48+50.00

BREAK LINE -L-
STA. 62+00.00

LEGEND

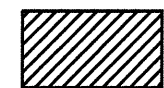-  PAVEMENT REMOVAL
-  ONGOING CONST./MILLING
-  PROP. WEDGE/WIDEN


PHASE III

C:\PROJECTS\20344\Bragg Blvd\Design\U4719_PB_TCP_23.dgn
 C:\PROJECTS\20344\Bragg Blvd\Design\U4719_PB_TCP_23.plt
 07/26/2005

PB PARSONS BRINCKERHOFF
 909 AVIATION PARKWAY
 SUITE 1500
 MORRISVILLE, NC 27560


APPROVED: *Gregory C. Went* DATE: 10/27/05

SEAL

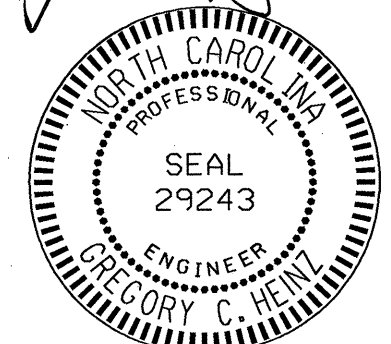

TRAFFIC CONTROL PLAN

SCALE: NONE
 DATE: 06/02/05
 DWG. BY: JGJ
 DESIGN BY: BPS
 REVIEWED BY: GH

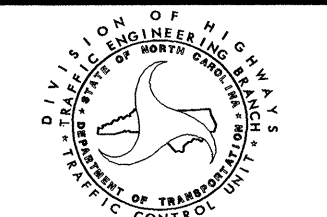

REVISIONS	

CARD FILE U4719_PB_TCP_23