

90

95

100

BREAK LINE
STA. 87+00.00 -L-



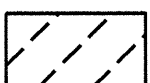
BREAK LINE
STA. 100+00.00 -L-

BRAGG BLVD.

25'

PHASE II


LEGEND

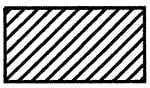-  PAVEMENT REMOVAL
-  ONGOING CONST./MILLING
-  PROP. WEDGE/WIDEN

PB PARSONS BRINCKERHOFF
909 AVIATION PARKWAY
SUITE 1500
MORRISVILLE, NC 27560


APPROVED: *[Signature]* DATE: 10-27-05

SEAL

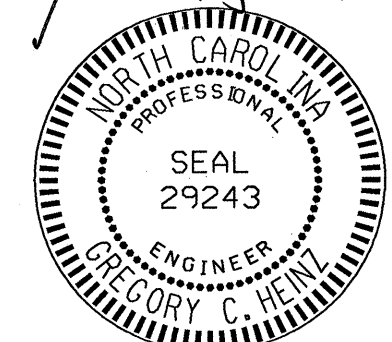

TRAFFIC CONTROL PLAN

SCALE: NONE
DATE: 06/02/05
DWG. BY: JGJ
DESIGN BY: BPS
REVIEWED BY: GH

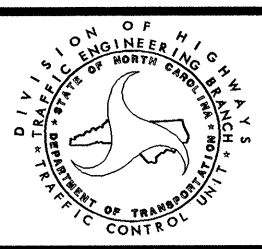

REVISIONS	

CADD FILE U4719_PB_TCP_18