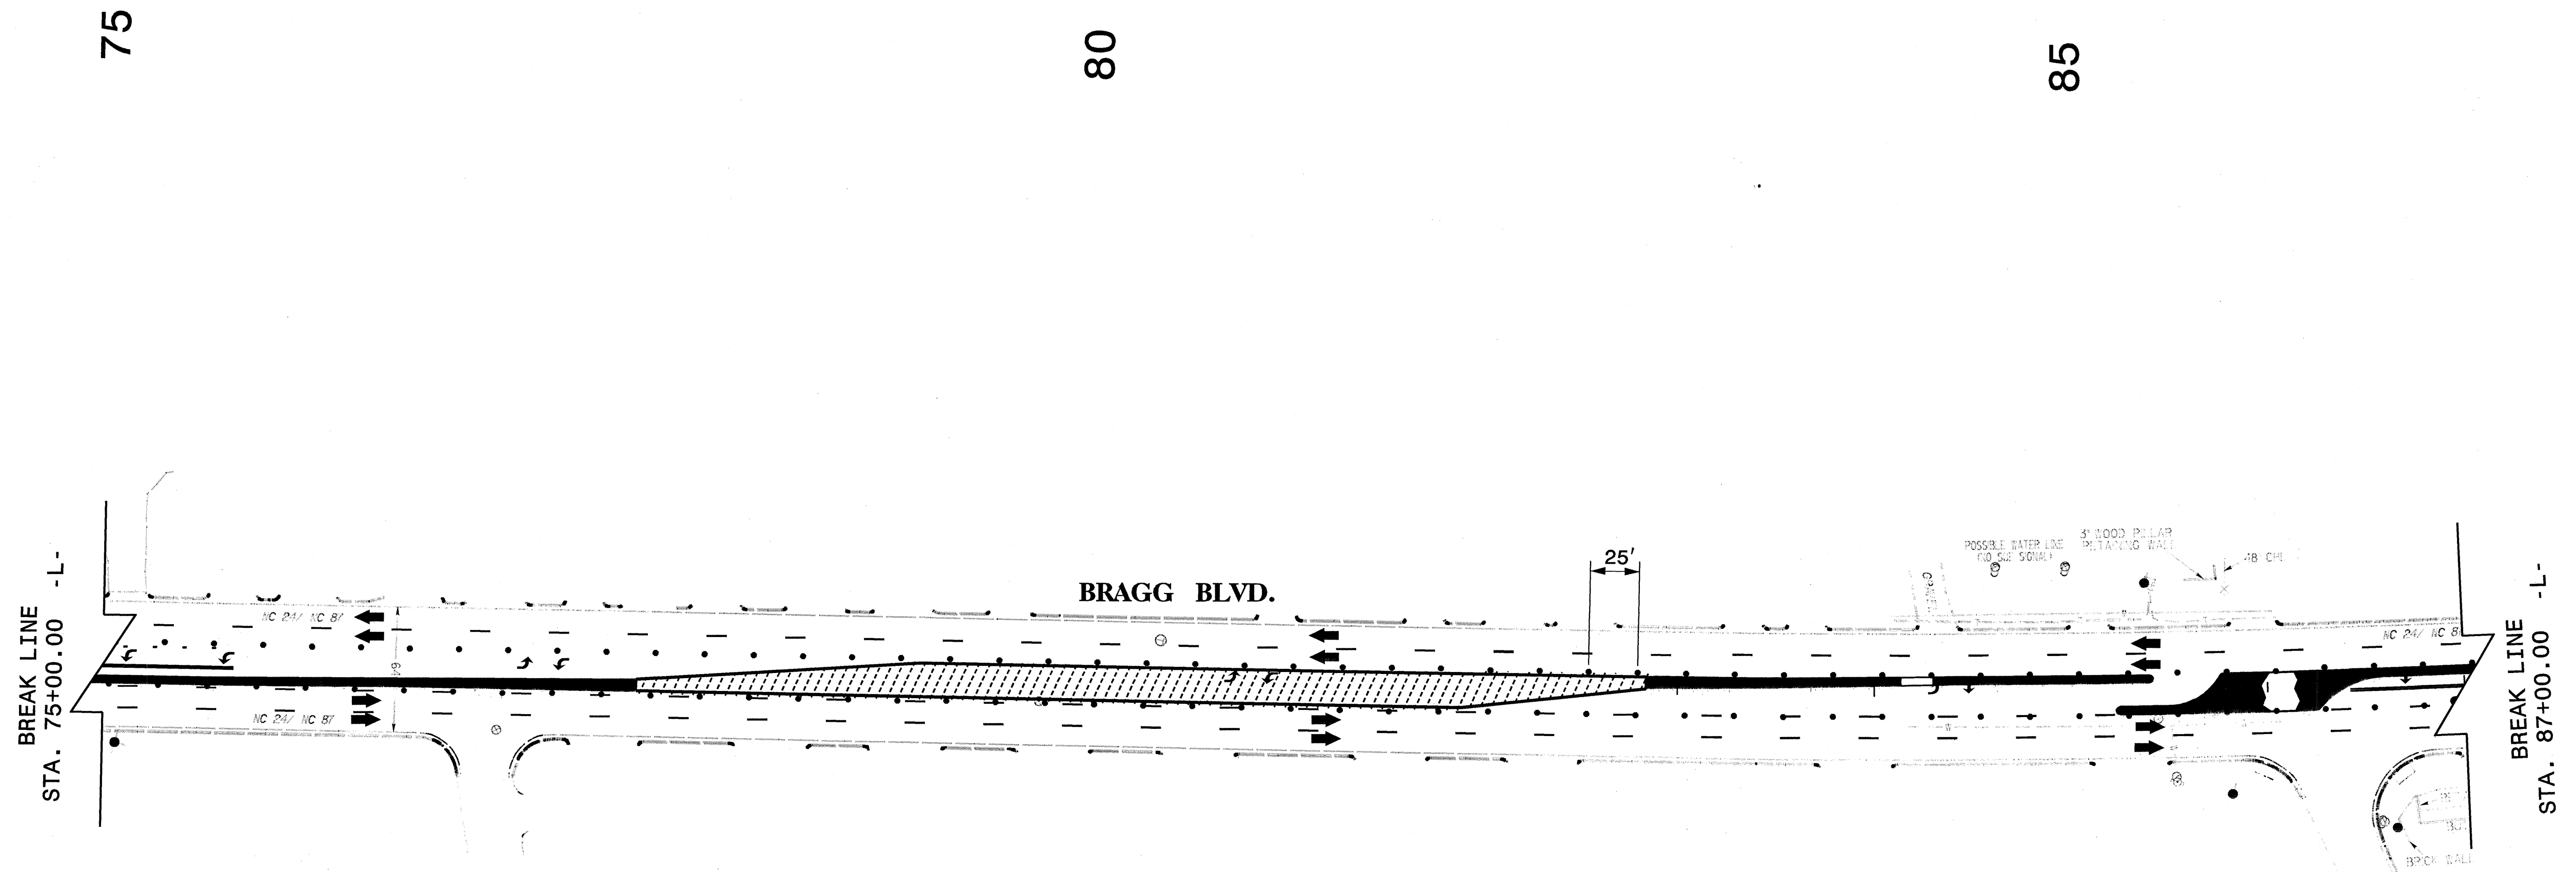


PROJ. REFERENCE NO.	SHEET NO.
U-4719	TCP-17

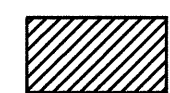
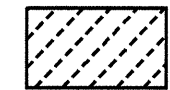
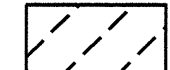


BRAGG BLVD.

BREAK LINE  
STA. 75+00.00 -L-

BREAK LINE  
STA. 87+00.00 -L-

LEGEND

-  PAVEMENT REMOVAL
-  ONGOING CONST./MILLING
-  PROP. WEDGE/WIDEN

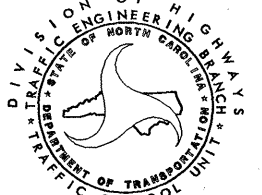
PHASE II

**PB** PARSONS BRINCKERHOFF  
909 AVIATION PARKWAY  
SUITE 1500  
MORRISVILLE, NC 27560

APPROVED: *Gregory C. Heintz* DATE: 10-27-05

SEAL  
NORTH CAROLINA  
PROFESSIONAL  
ENGINEER  
GREGORY C. HEINTZ  
SEAL  
29243

TRAFFIC CONTROL PLAN

SCALE: NONE		REVISIONS
DATE: 06/02/05		
DWG. BY: JGJ		
DESIGN BY: BPS		
REVIEWED BY: GH		

G:\PROJECTS\2034\Bragg Blvd\Design\14719\_PB\_TCP\_17.dgn  
 CA\NC\PLOTS\XEROX\8825\34\14719\_PB\_TCP\_17.plt  
 10/26/2005