


35

40

45

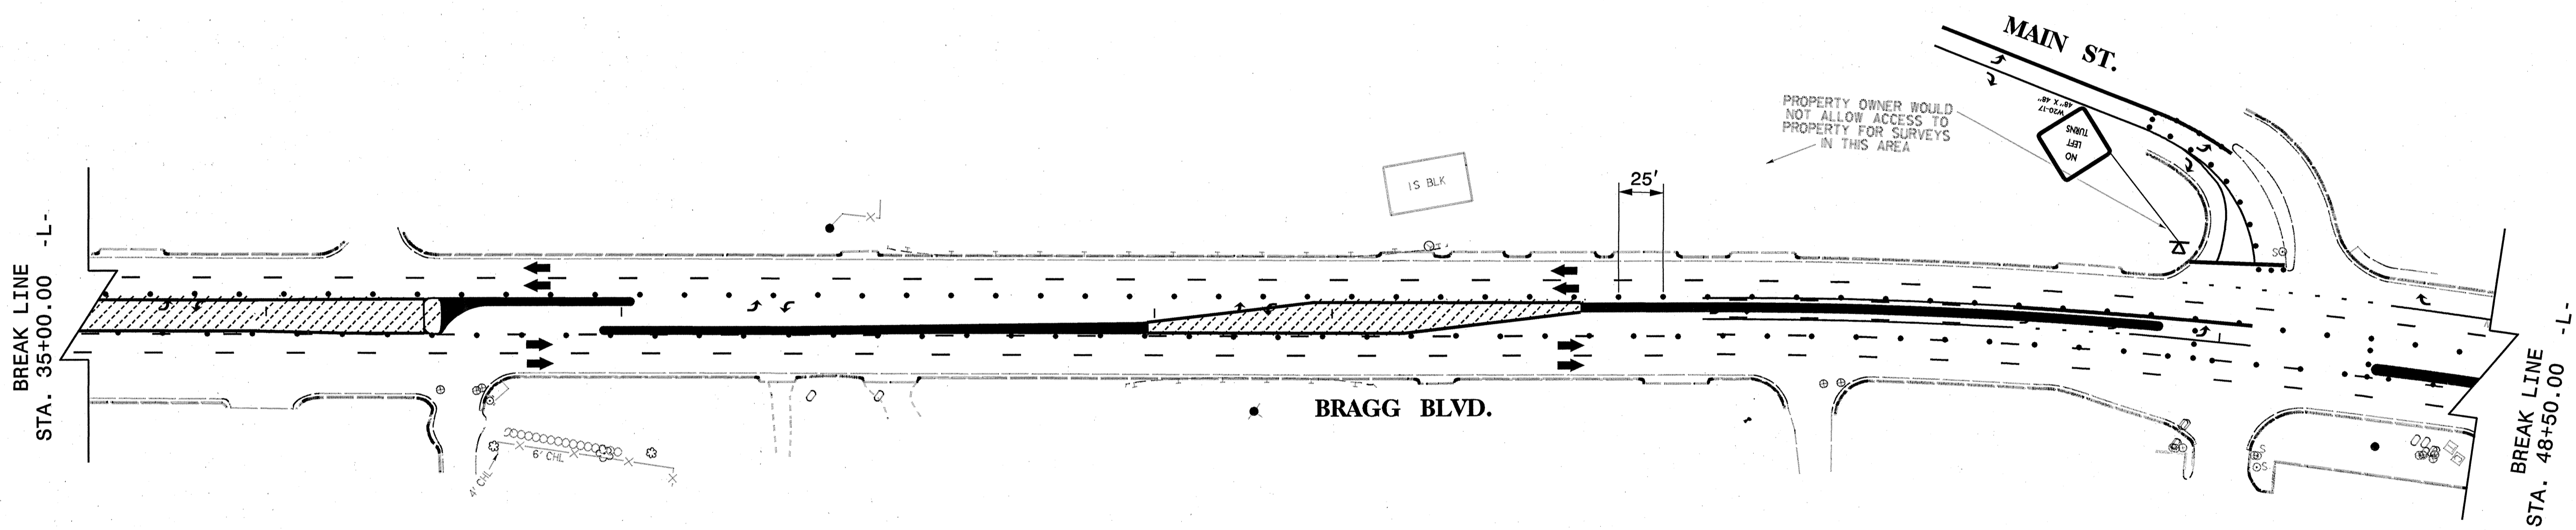

PHASE II

LEGEND	
	PAVEMENT REMOVAL
	ONGOING CONST./MILLING
	PROP. WEDGE/WIDEN

PB PARSONS BRINCKERHOFF
 909 AVIATION PARKWAY
 SUITE 1500
 MORRISVILLE, NC 27560

APPROVED: *[Signature]* DATE: 11-3-05

SEAL
 NORTH CAROLINA
 PROFESSIONAL ENGINEER
 29243
 GREGORY C. HEIN

TRAFFIC CONTROL PLAN

SCALE: NONE		REVISIONS
DATE: 06/02/05		
DWG. BY: JGJ		
DESIGN BY: BPS		
REVIEWED BY: GH		CADD FILE: U4719 PB TCP_14

G:\PROJECTS\20344\Bragg_Blv\Design\U4719_PB_TCP_14.dgn
 C:\NCPLOTS\XEROX825\X34\U4719_PB_TCP_14.plt
 11/2/2005