


PROJ. REFERENCE NO.	SHEET NO.
U-4719	TCP-13

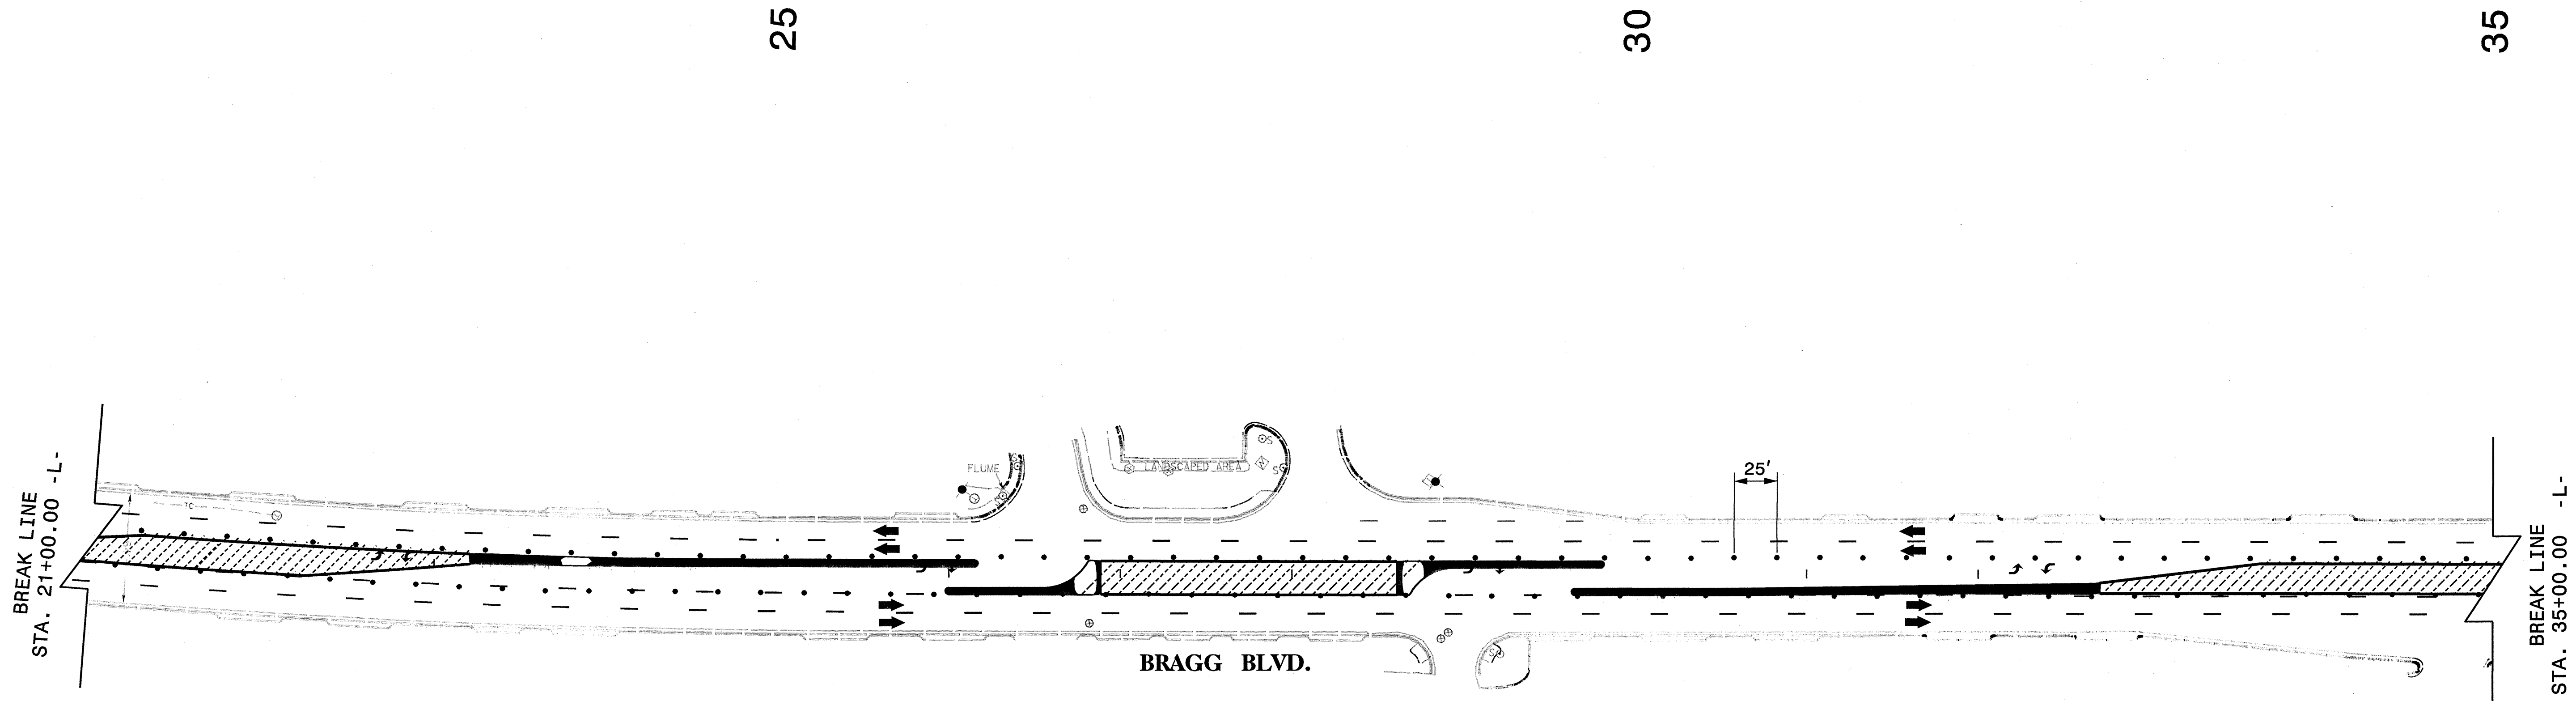

**LEGEND**

	PAVEMENT REMOVAL
	ONGOING CONST./MILLING
	PROP. WEDGE/WIDEN

PHASE II

**PARSONS BRINCKERHOFF**  
 909 AVIATION PARKWAY  
 SUITE 1500  
 MORRISVILLE, NC 27560

APPROVED: *Gregory C. New* DATE: 06-2-05

SEAL

SEAL  
 29243  
 ENGINEER  
 GREGORY C. NEW

**TRAFFIC CONTROL PLAN**

SCALE: NONE	 DIVISION OF TRANSPORTATION NORTH CAROLINA	REVISIONS
DATE: 06/02/05		
DWG. BY: JGJ		
DESIGN BY: BPS		
REVIEWED BY: GH		

CADD FILE: U4719\_PB\_TCP\_13

C:\PROJECTS\200344\Bragg\_Bldg\Drawings\U4719\_PB\_TCP\_13.dgn  
 C:\PROJECTS\200344\Bragg\_Bldg\Drawings\U4719\_PB\_TCP\_13.prf  
 07/26/2005