


10

15

20

BEGIN STATE PROJECT U-4719
POT 11+54.89 -L-

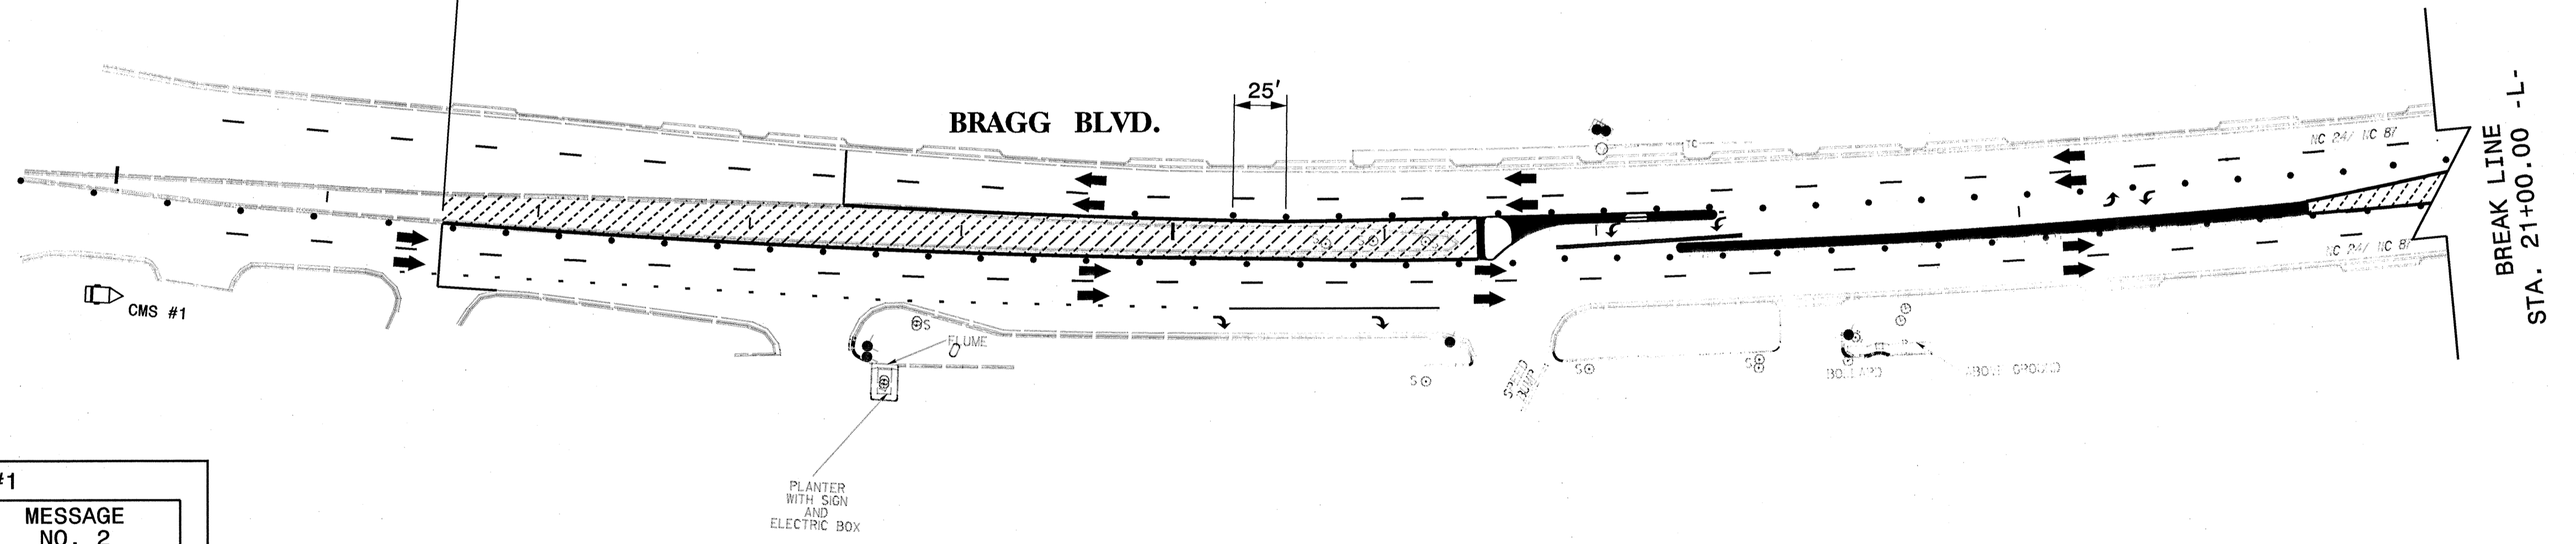

CMS #1	
MESSAGE NO. 1	MESSAGE NO. 2
BRAGG BLVD CONST. MO/DY - MO/DY	CENTER LANES CLOSED
CHANGEABLE MESSAGE SIGN	
CMS #2	
MESSAGE NO. 1	MESSAGE NO. 2
BRAGG BLVD CONST. MO/DY - MO/DY	CENTER LANES CLOSED
CHANGEABLE MESSAGE SIGN	

LEGEND	
	PAVEMENT REMOVAL
	ONGOING CONST./MILLING
	PROP. WEDGE/WIDEN

CMS'S MAY BE FIELD ADJUSTED AS DIRECTED BY THE ENGINEER.

PHASE II

G:\PROJECTS\20344\Bragg_Bldv\Design\U4719_PB_TCP_12.dgn
C:\MC\PLOTS\XEROX8825\X34\U4719_PB_TCP_12.plt
07/26/2005

PB PARSONS BRINCKERHOFF
909 AVIATION PARKWAY
SUITE 1500
MORRISVILLE, NC 27560

APPROVED: *Gregory C. Henry* DATE: 06-27-05

SEAL

TRAFFIC CONTROL PLAN

SCALE: NONE		REVISIONS
DATE: 06/02/05		
DESIGN BY: JGJ		
REVIEWED BY: GH		

CADD FILE: U4719_PB_TCP_12