


PROJ. REFERENCE NO.	SHEET NO.
U-4719	TCP-10

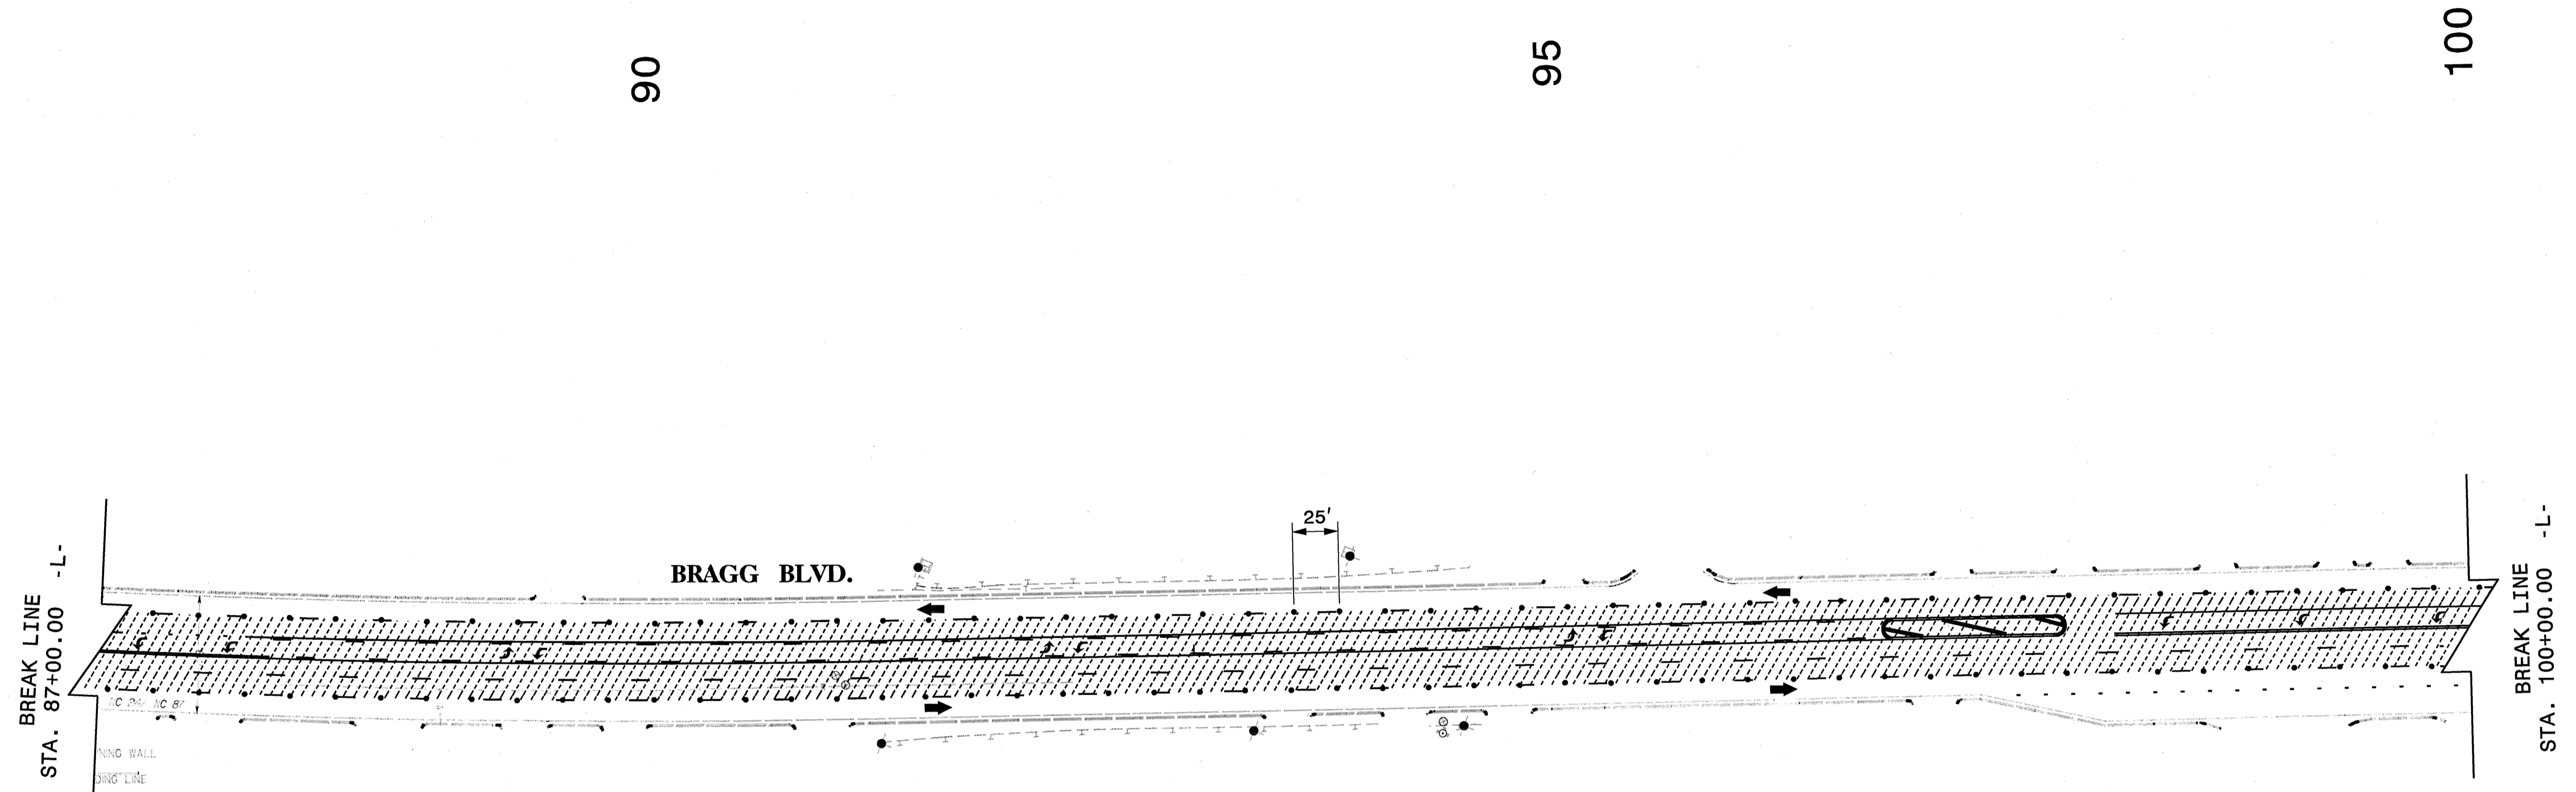

PHASE I

LEGEND	
	PAVEMENT REMOVAL
	ONGOING CONST./MILLING
	PROP. WEDGE/WIDEN

PB PARSONS BRINCKERHOFF
 909 AVIATION PARKWAY
 SUITE 1500
 MORRISVILLE, NC 27560

APPROVED: *Gregory C. Hein* DATE: 06-27-05

SEAL

TRAFFIC CONTROL PLAN

SCALE: NONE		REVISIONS
DATE: 06/02/05		
DWG. BY: JGJ		
DESIGN BY: BPS		
REVIEWED BY: GH		CARD FILE U4719_PB_TCP_10

G:\PROJECTS\20344\Brogg\Blvd\Design\U4719_PB_TCP_10.dgn
 G:\NC\PL015\XEROX8825\X34\U4719_PB_TCP_10.prf
 10/26/2005