


35

40

45

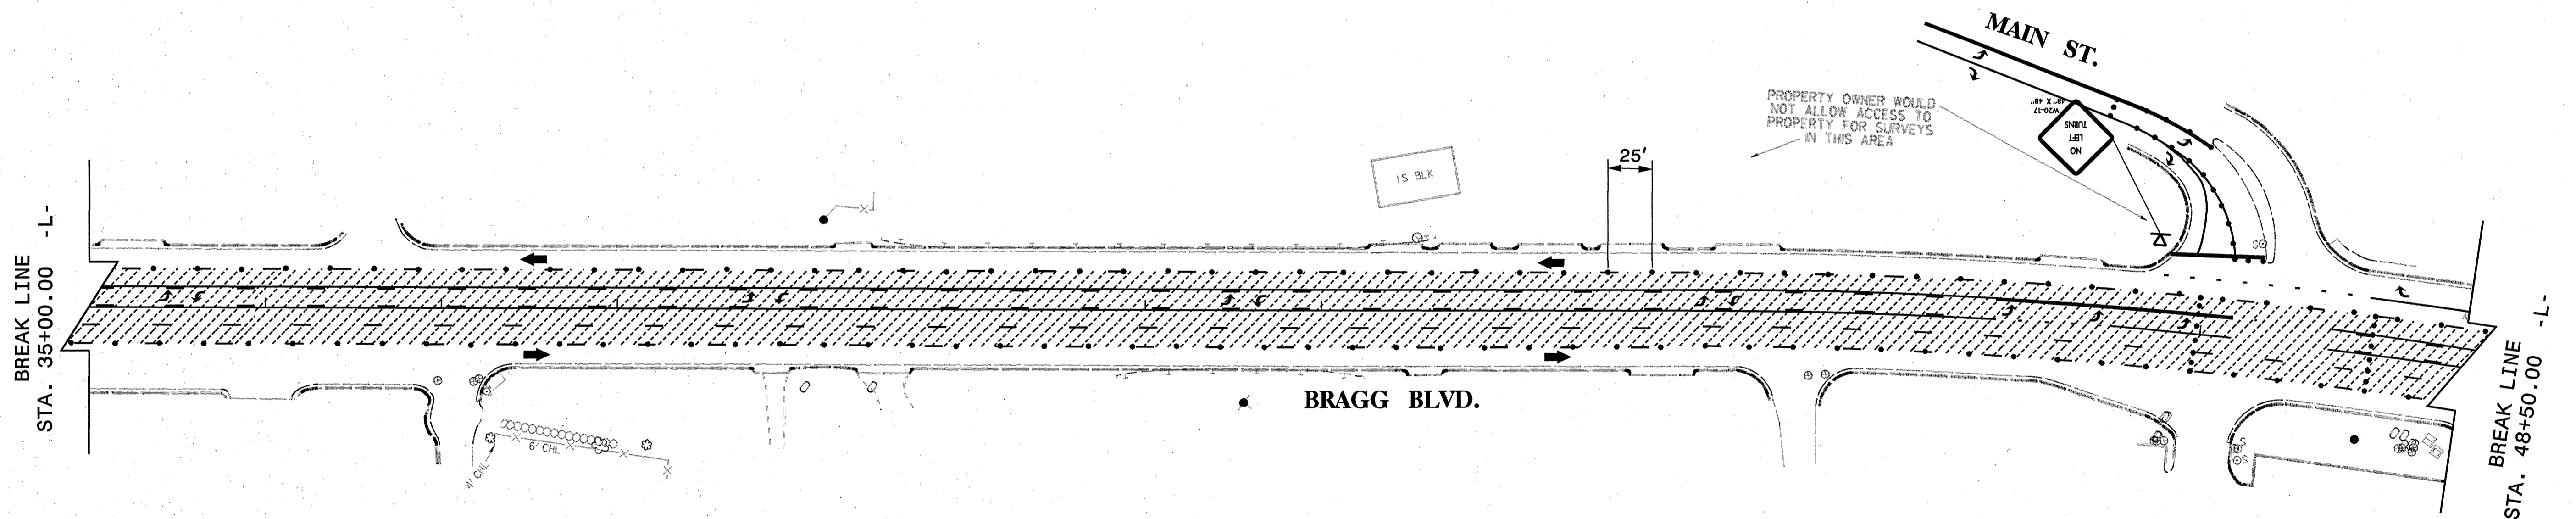

PHASE I

LEGEND	
	PAVEMENT REMOVAL
	ONGOING CONST. /MILLING
	PROP. WEDGE/WIDEN

PB PARSONS BRINCKERHOFF
 909 AVIATION PARKWAY
 SUITE 1500
 MORRISVILLE, NC 27560

APPROVED: *[Signature]* DATE: 11-3-05

SEAL

TRAFFIC CONTROL PLAN		REVISIONS
SCALE: NONE	DATE: 06/02/05	
DWG. BY: JGJ	DESIGN BY: BPS	
REVIEWED BY: GH		
CADD FILE: U4719 PB TCP 6		

G:\PROJECTS\20344\Brogg\Blvd\Design\U4719_PB_TCP_06.dgn
 C:\NCPLOTS\XEROX8825\X34\U4719_PB_TCP_06.plt
 11/2/2005