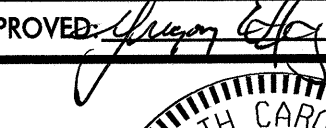
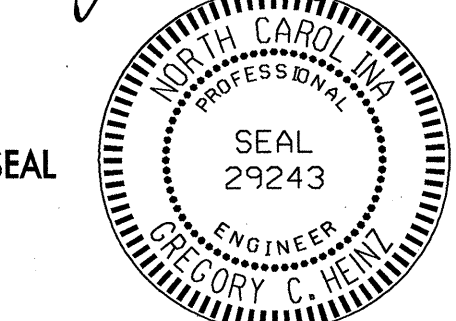
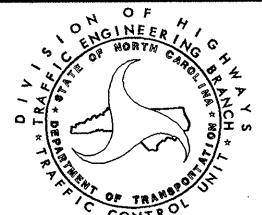


TEMPORARY PAVEMENT MARKING SCHEDULE

SYMBOL	DESCRIPTION	PAY ITEM QUANTITY BREAKDOWN		TOTAL QUANTITY	
TEMPORARY PAVEMENT MARKINGS					
PAINT (4")					
PB	YELLOW EDGELINE (2X)	16,022	LF		
PC	10 FT. WHITE SKIP (2X)	55,000	LF		
PD	2 FT. WHITE MINISKIP (2X)	7138	LF		
PE	WHITE SOLID LANE LINE/EDGELINE (2X)	39,230	LF		
PI	YELLOW DOUBLE CENTER (2X)	0	LF		
				TOTAL	117,390 LF
PAINT (24")					
P4	WHITE STOPBAR (2X)	702	LF		
				TOTAL	702 LF
PAINT MARKING CHARACTERS					
QI	ALPHANUMERIC CHAR. (2X)	40	EA		
				TOTAL	40 EA
PAINT MARKING SYMBOLS					
QA	LEFT TURN ARROW (2X)	0	EA		
QB	RIGHT TURN ARROW (2X)	48	EA		
QC	STRAIGHT ARROW (2X)	54	EA		
QD	COMBO. STRAIGHT/LEFT (2X)	0	EA		
QE	COMBO. STRAIGHT/RIGHT (2X)	2	EA		
				TOTAL	104 EA
MARKERS					
TEMPORARY RAISED PAVEMENT MARKERS					
MH	YELLOW & YELLOW	0	EA		
MI	CRYSTAL & RED	344	EA		
				TOTAL	344 EA

G:\PROJECTS\20344\Br-09g\Blvd\Design\U4719_P8_TCP_03.dgn
 C:\NCPLOTS\XEROX8825\X34\U4719_P8_TCP_03.plt
 10/26/2005

PB PARSONS BRINCKERHOFF
 909 AVIATION PARKWAY
 SUITE 1500
 MORRISVILLE, NC 27560

APPROVED:  DATE: 06-27-05	TEMPORARY PAVEMENT MARKING SCHEDULE	
	SCALE: NONE	REVISIONS
	DATE: 06/02/05	
	DWG. BY: JGJ	
	DESIGN BY: BPS	
REVIEWED BY: GH		
		CADD FILE U4719_P8_TCP_03