



ALL PROPOSED UTILITY WORK SHOWN WILL BE DONE BY OTHERS.

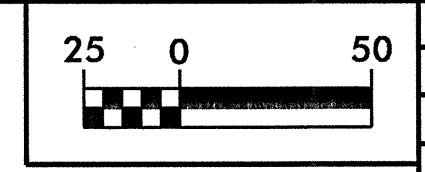


PROJECT REFERENCE NO. U-4719	SHEET NO. UO-8
RW SHEET NO.	

PB PARSONS BRINCKERHOFF
 909 AVIATION PARKWAY
 SUITE 1500
 MORRISVILLE, NC 27560

UTILITIES BY OTHERS

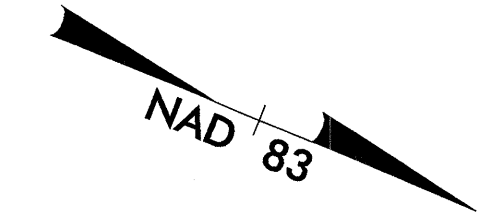

MATCHLINE STA. 93+00.00

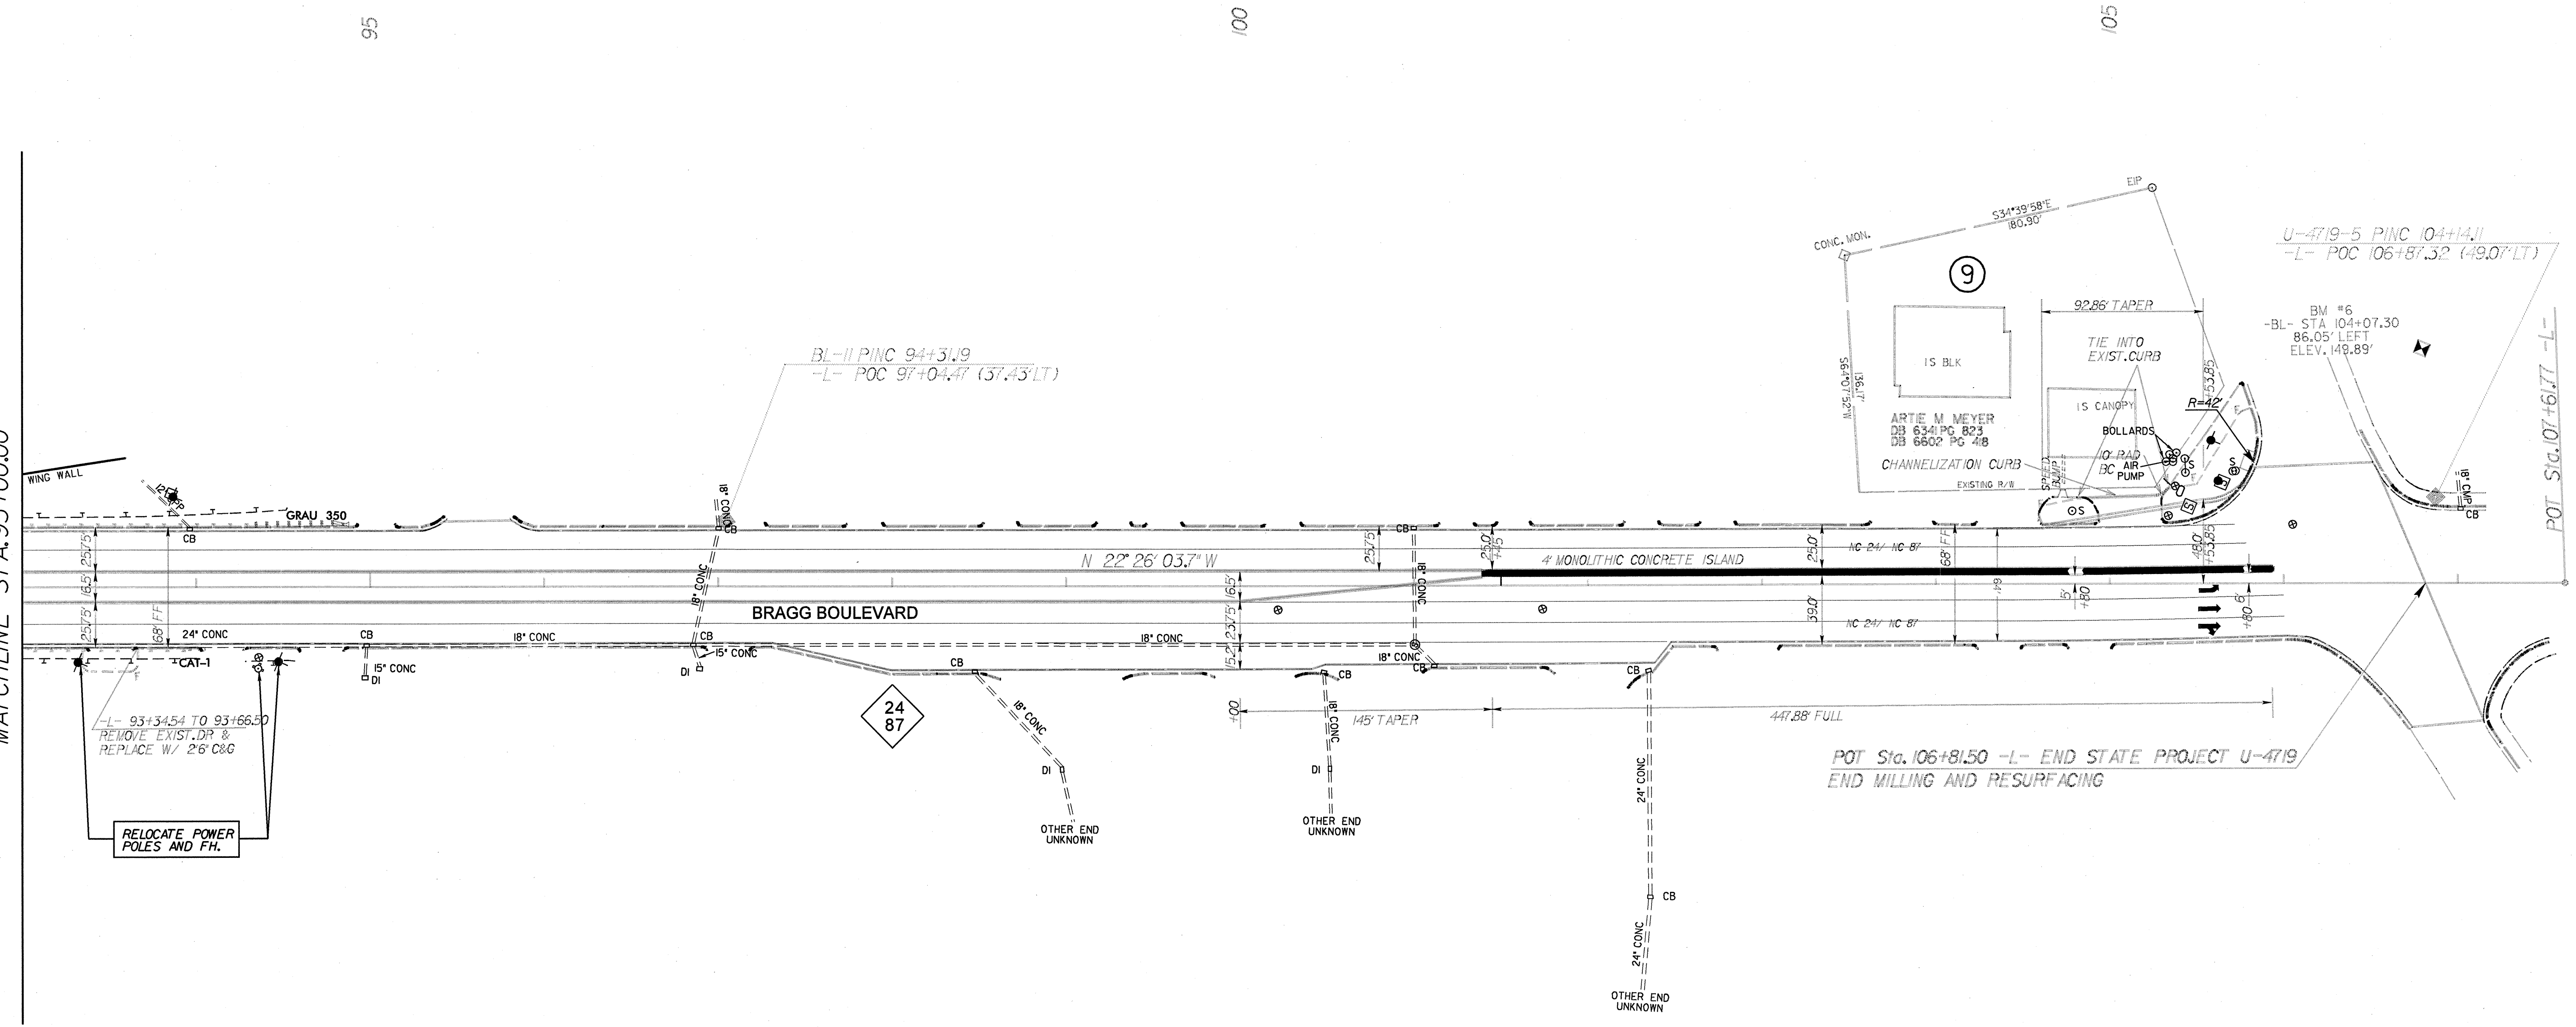

RELOCATE POWER
 POLES AND FH.

24
87

POT Sta. 106+81.50 -L- END STATE PROJECT U-4719
 END MILLING AND RESURFACING