



PROJECT REFERENCE NO.	SHEET NO.
U-4719	UO-7
RW SHEET NO.	
<b>PARSONS BRINCKERHOFF</b> 909 AVIATION PARKWAY SUITE 1500 MORRISVILLE, NC 27560	

ALL PROPOSED UTILITY WORK SHOWN WILL BE DONE BY OTHERS.

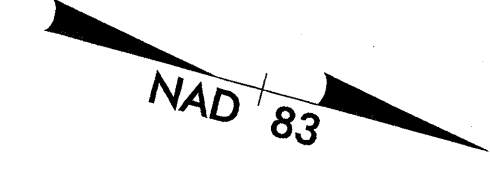

UTILITIES BY OTHERS

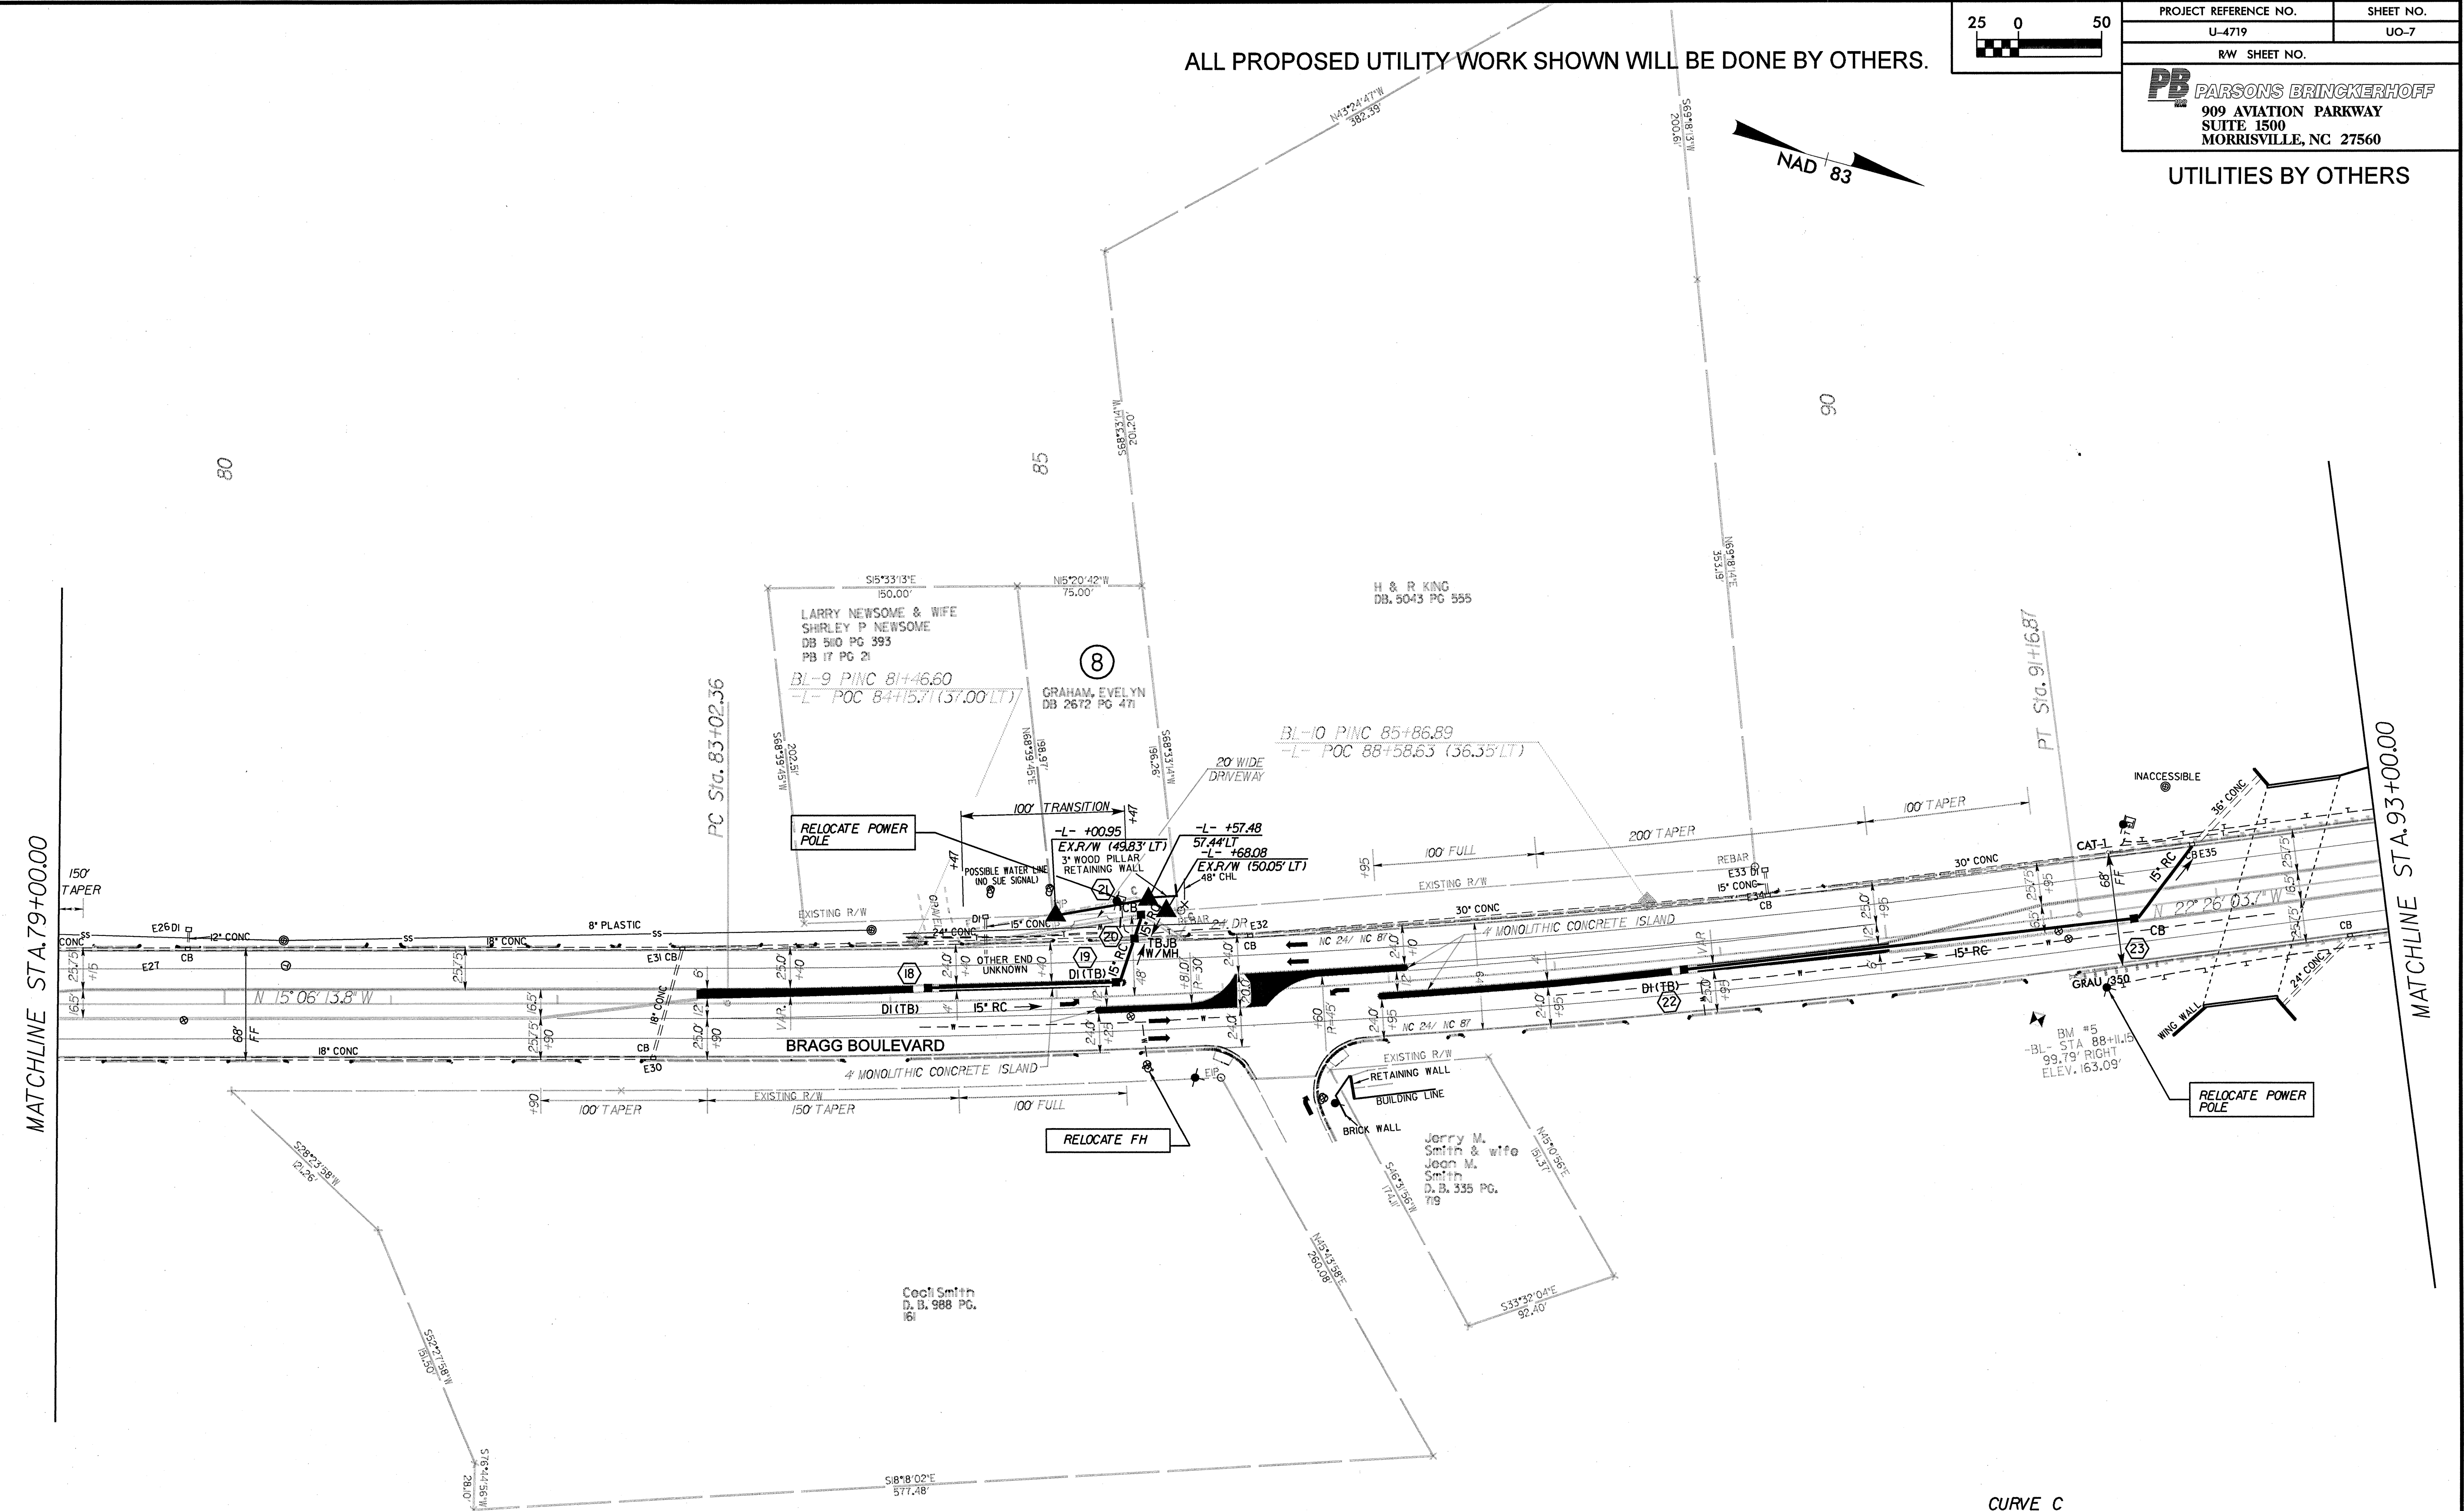

**CURVE C**

PI Sta	87+10.17
Δ	7° 19' 49.9" (LT)
D	0° 54' 00.0"
L	814.50'
T	407.81'
R	6,366.20'