



ALL PROPOSED UTILITY WORK SHOWN WILL BE DONE BY OTHERS.

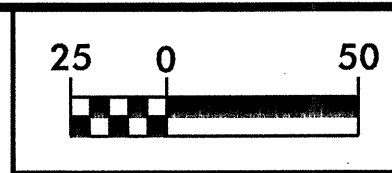


PROJECT REFERENCE NO.	SHEET NO.
U-4719	UO-6
RW SHEET NO.	
<b>PARSONS BRINCKERHOFF</b> 909 AVIATION PARKWAY SUITE 1500 MORRISVILLE, NC 27560	

UTILITIES BY OTHERS

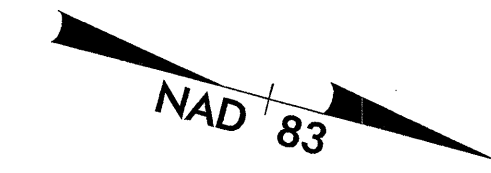

MATCHLINE STA. 65+00.00

MATCHLINE STA. 79+00.00

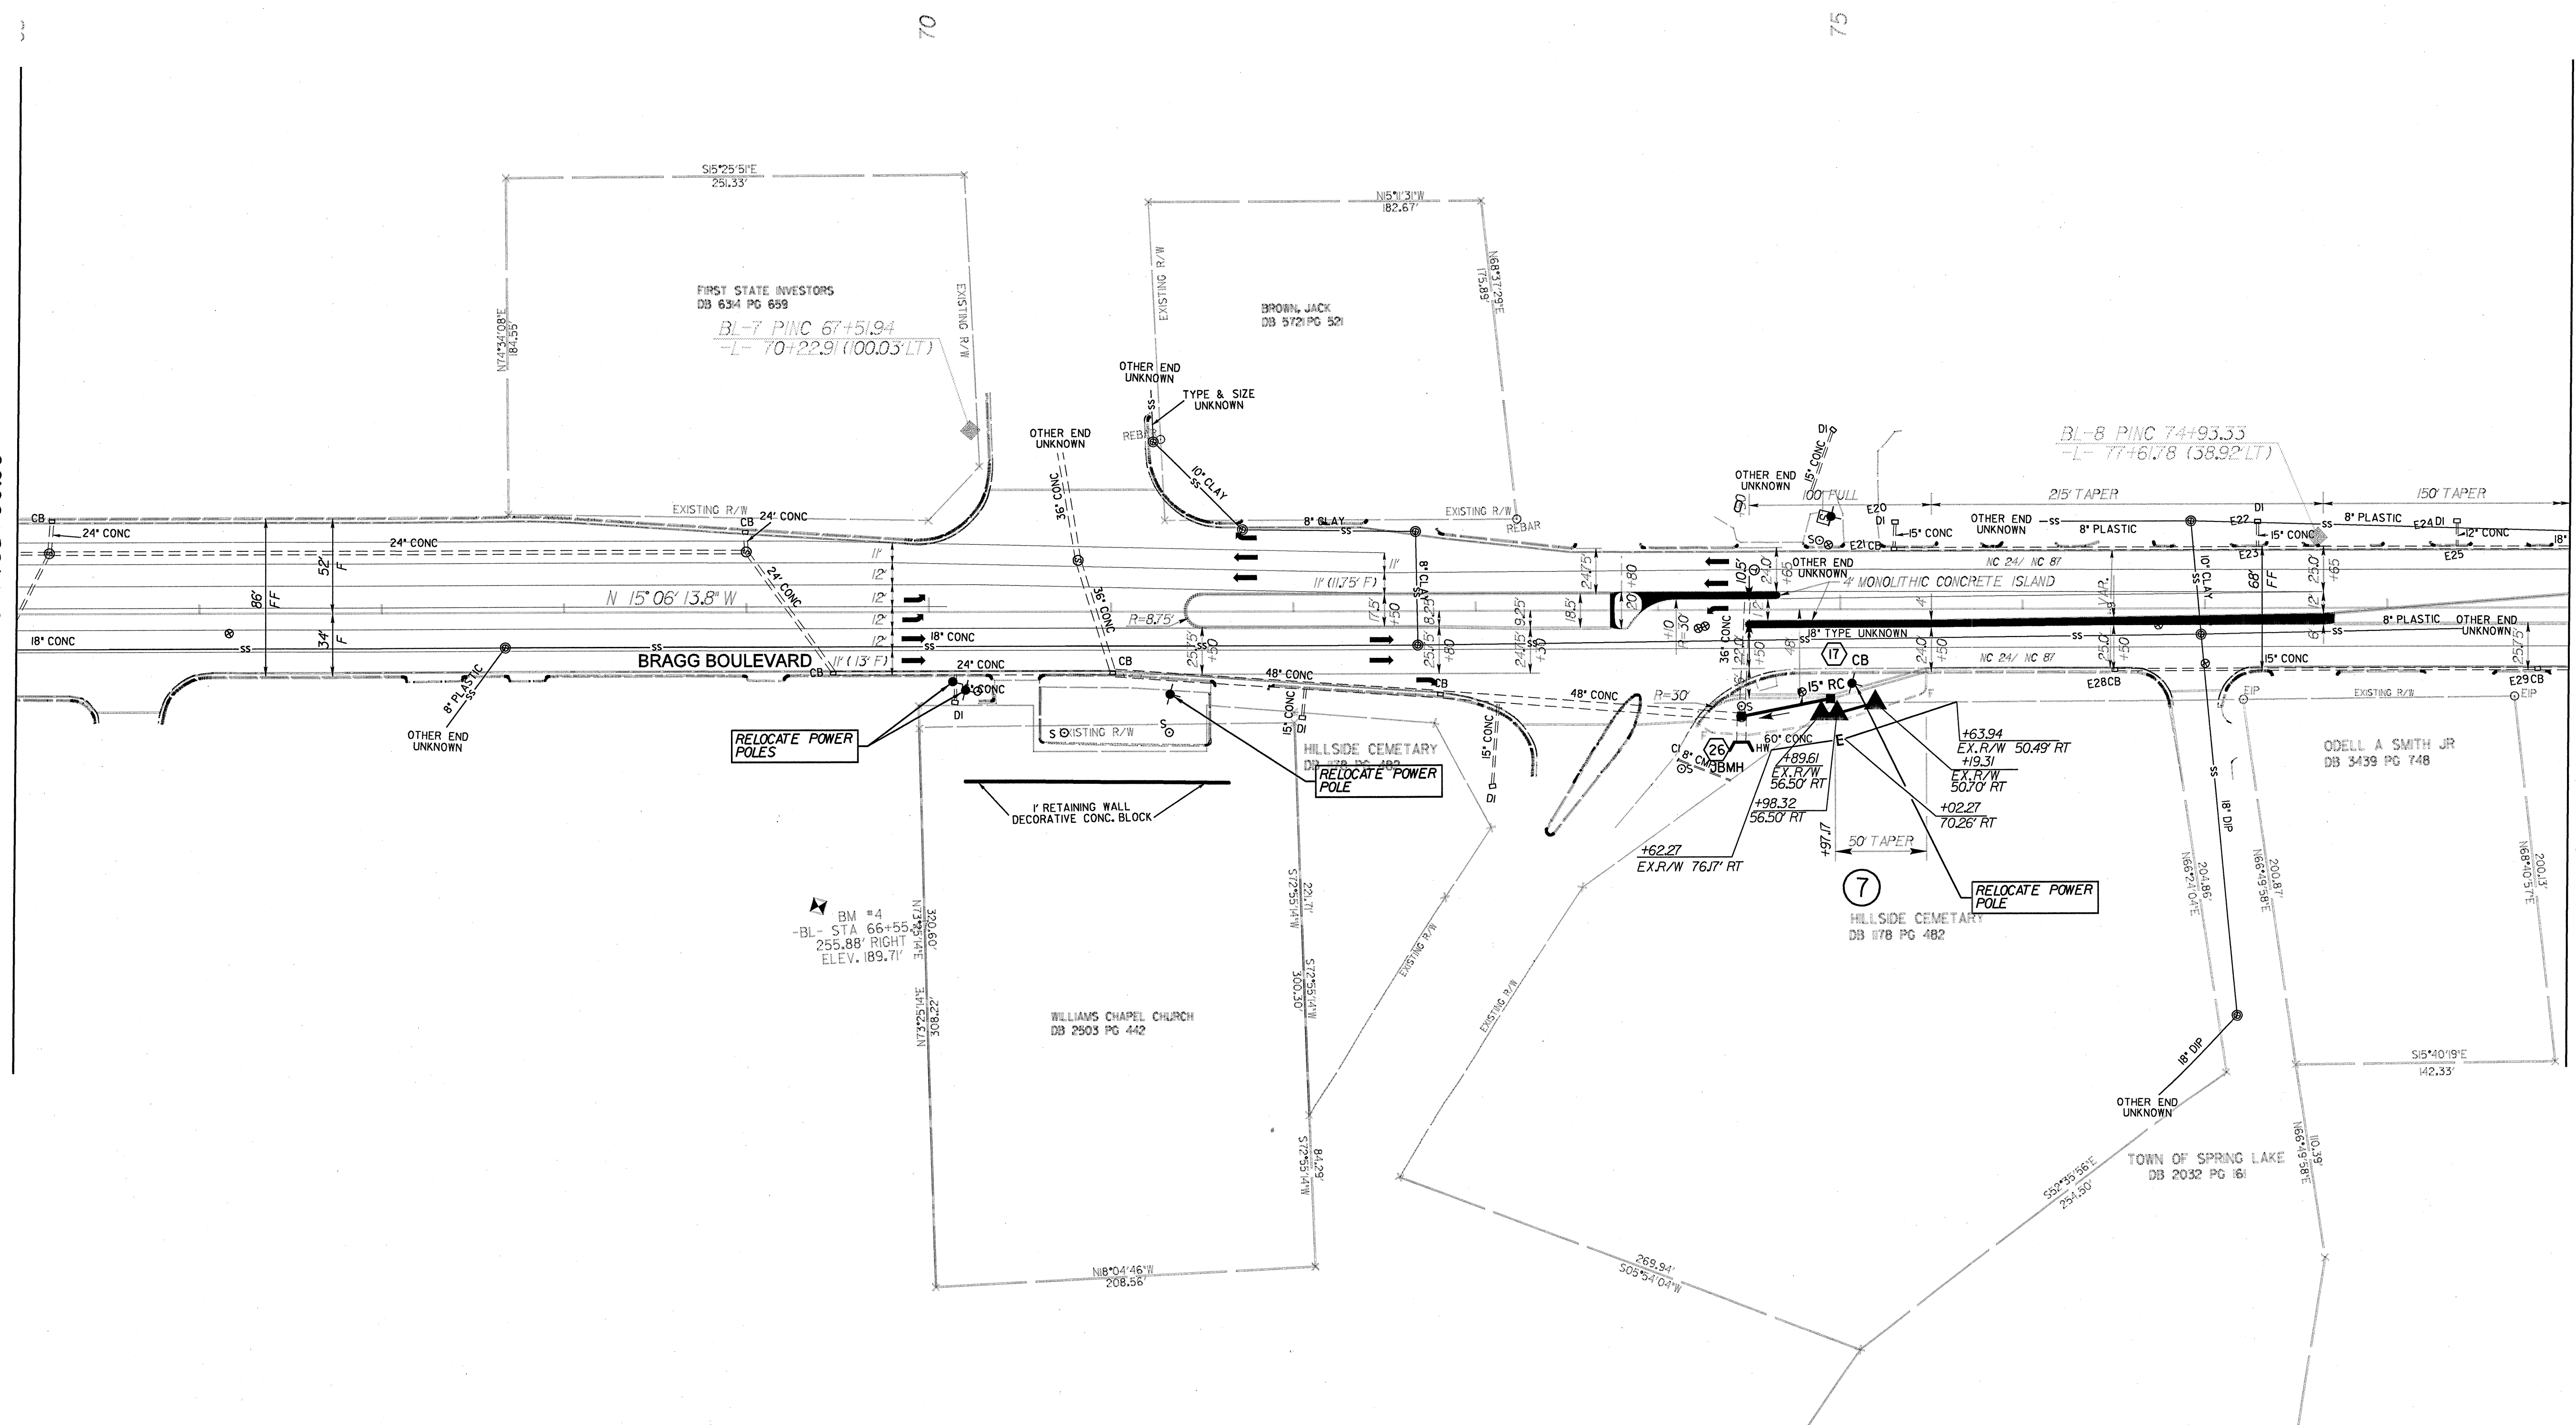

G:\PROJECTS\20344\Bragg Blvd\Hills\U4719\_PB\_UC\_08.dgn  
C:\NCPLDTS\XEROX825\X34\U4719\_PB\_UC\_08.prf  
11/7/2005