


PROJECT REFERENCE NO.	SHEET NO.
U-4719	UO-5
R/W SHEET NO.	
PARSONS BRINCKERHOFF 909 AVIATION PARKWAY SUITE 1500 MORRISVILLE, NC 27560	

ALL PROPOSED UTILITY WORK SHOWN WILL BE DONE BY OTHERS.



UTILITIES BY OTHERS

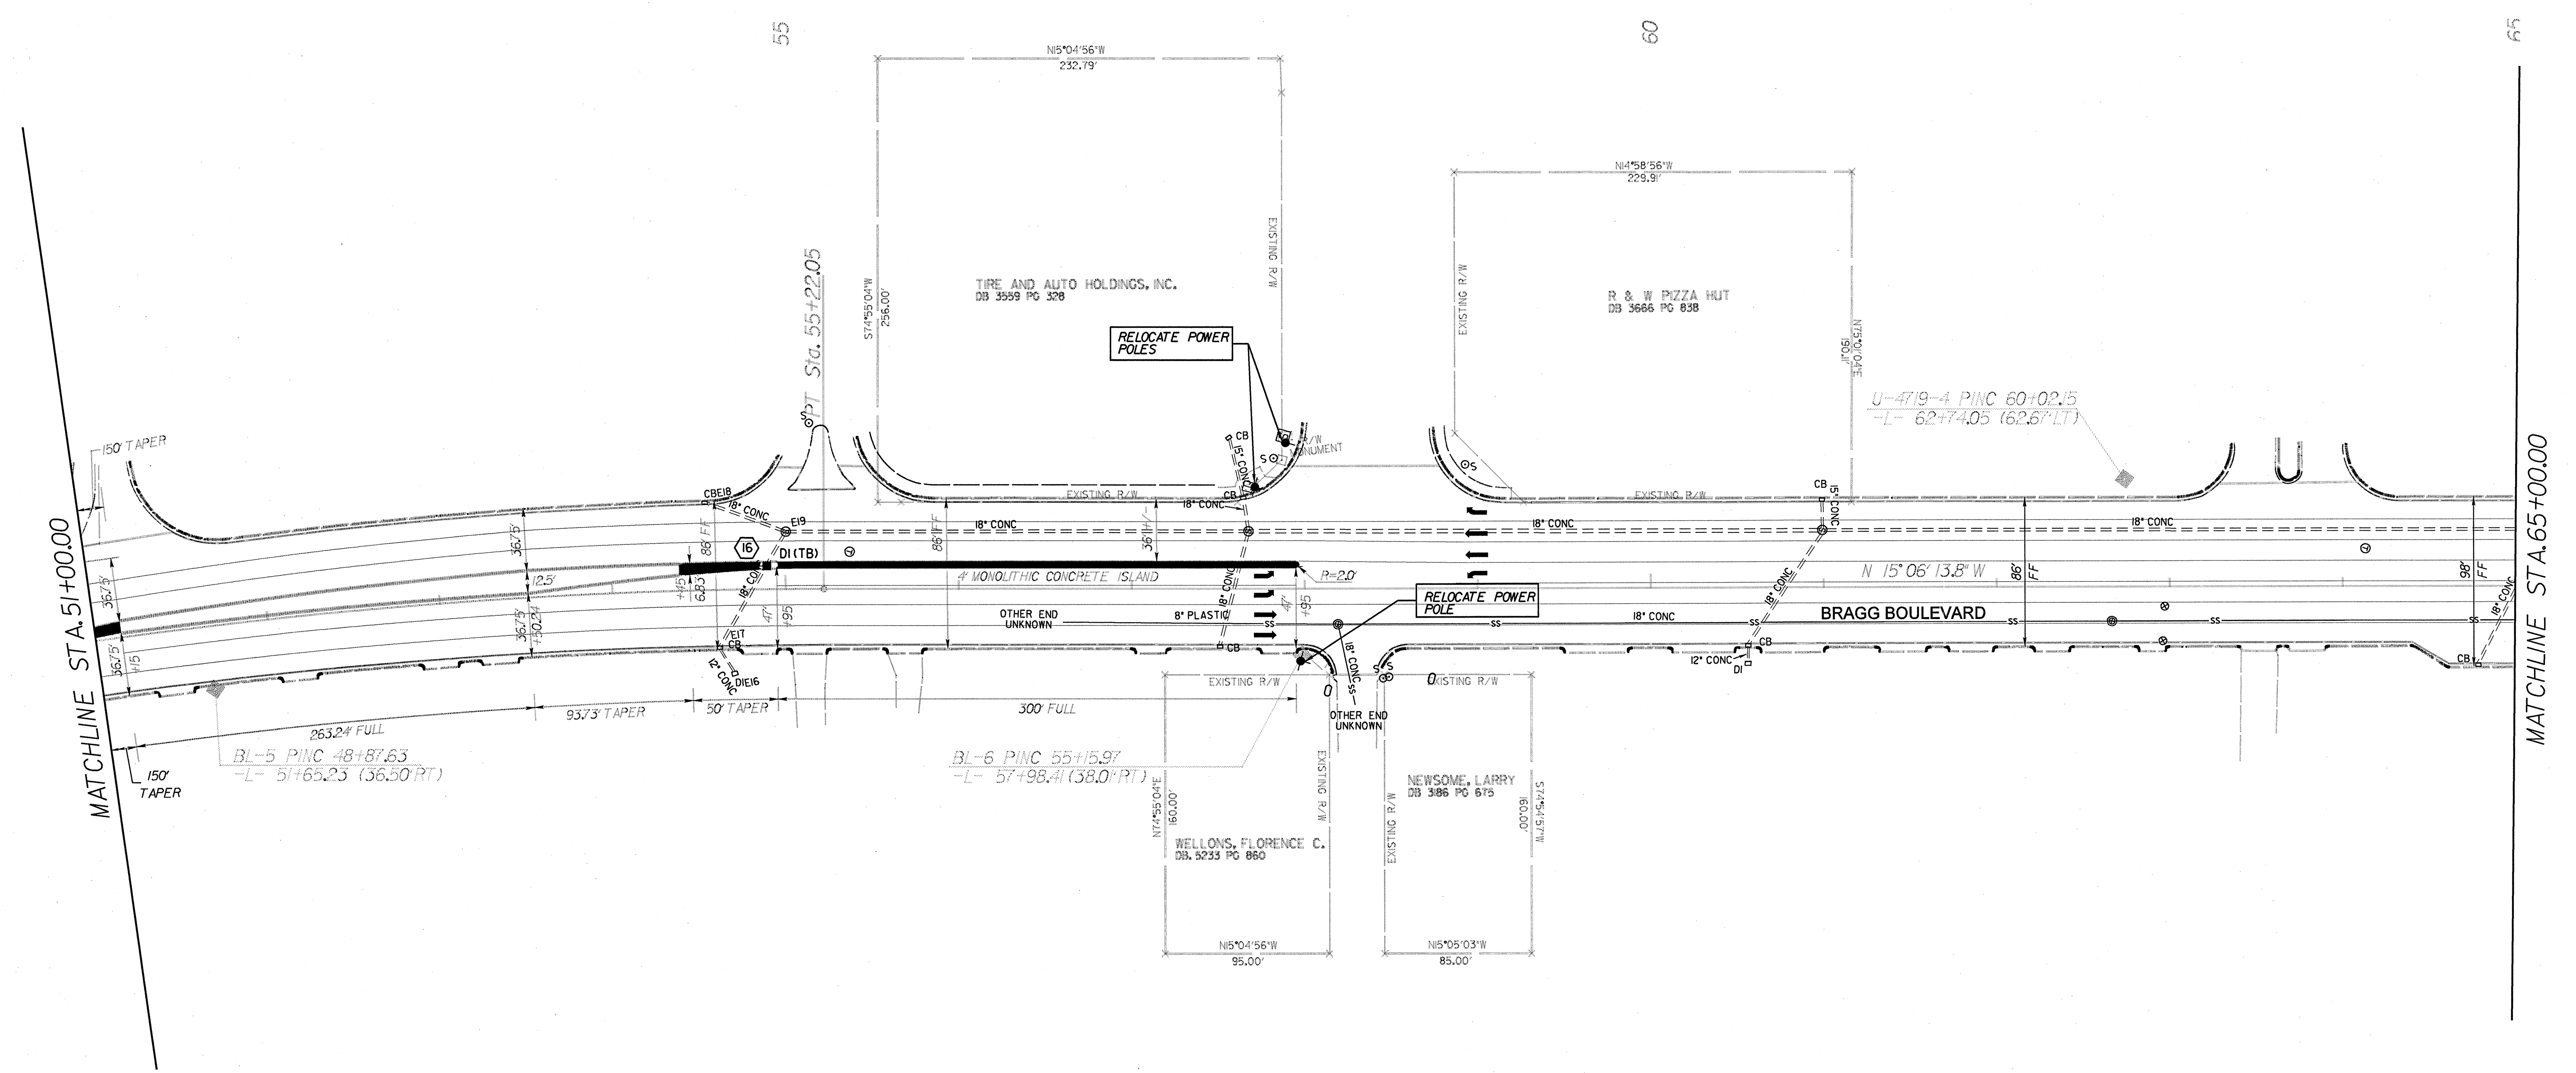

CURVE B
 PI Sta 49+74.01
 $\Delta = 27^{\circ} 02' 08.0''$ (RT)
 $D = 153' 50.4''$
 $L = 1108.69'$
 $T = 560.66'$
 $R = 3019.81'$

G:\PROJECTS\20344\Br-ogg-Bldg\Uthill\res\U4719_PB_UC_07.dgn
 C:\NCPLOTS\XEROX8825\X34\U4719_PB_UC_07.plt
 11/7/2005