
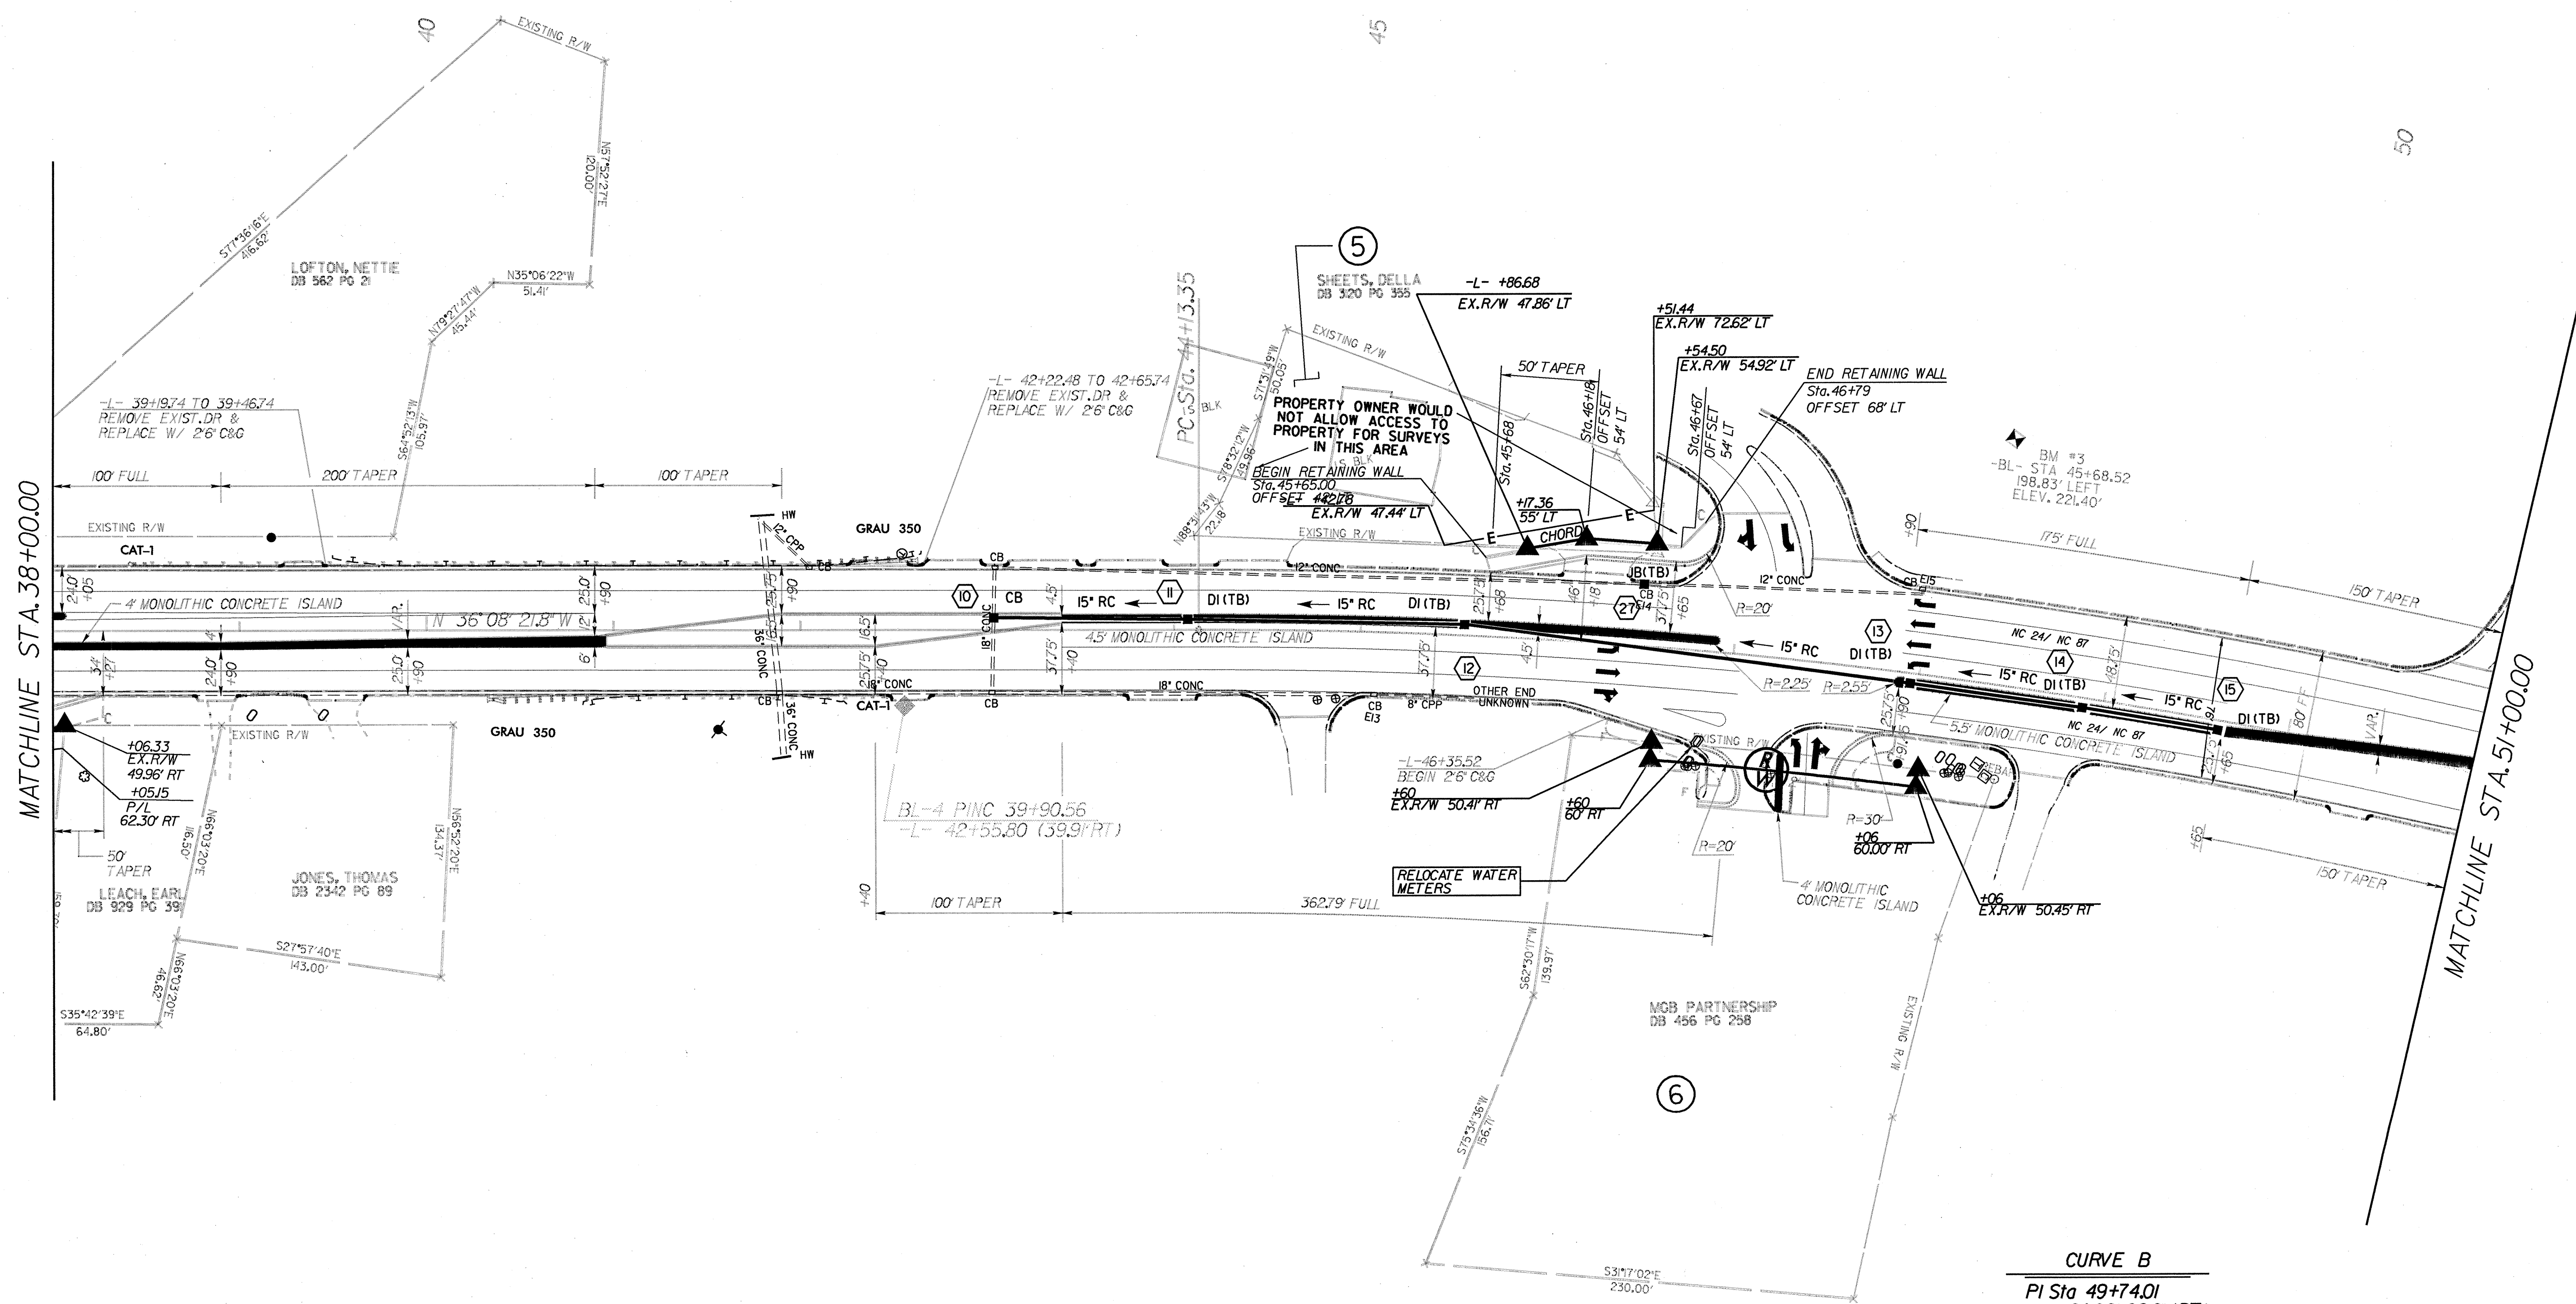
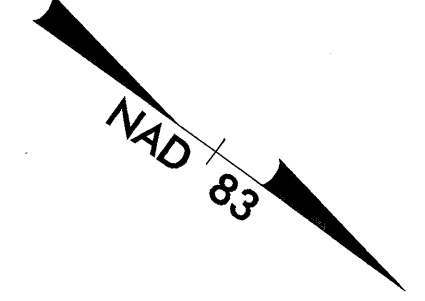


UTILITIES BY OTHERS

ALL PROPOSED UTILITY WORK SHOWN WILL BE DONE BY OTHERS.

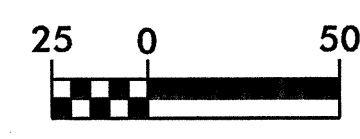

CURVE B
 PI Sta 49+74.01
 $\Delta = 21^{\circ} 02' 08.0''$ (RT)
 $D = 1^{\circ} 53' 50.4''$
 $L = 1,108.69'$
 $T = 560.66'$
 $R = 3,019.81'$