
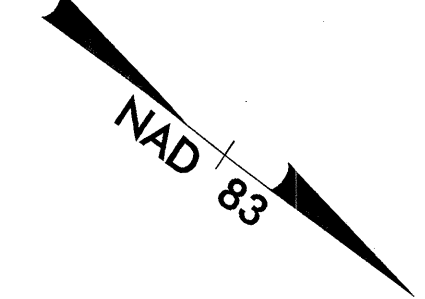



ALL PROPOSED UTILITY WORK SHOWN WILL BE DONE BY OTHERS.

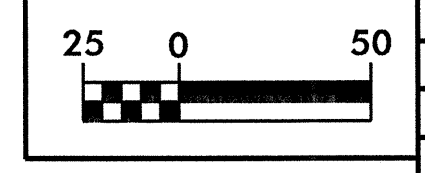

PROJECT REFERENCE NO. U-4719	SHEET NO. UO-3
RW SHEET NO.	

PB PARSONS BRINCKERHOFF
909 AVIATION PARKWAY
SUITE 1500
MORRISVILLE, NC 27560

UTILITIES BY OTHERS

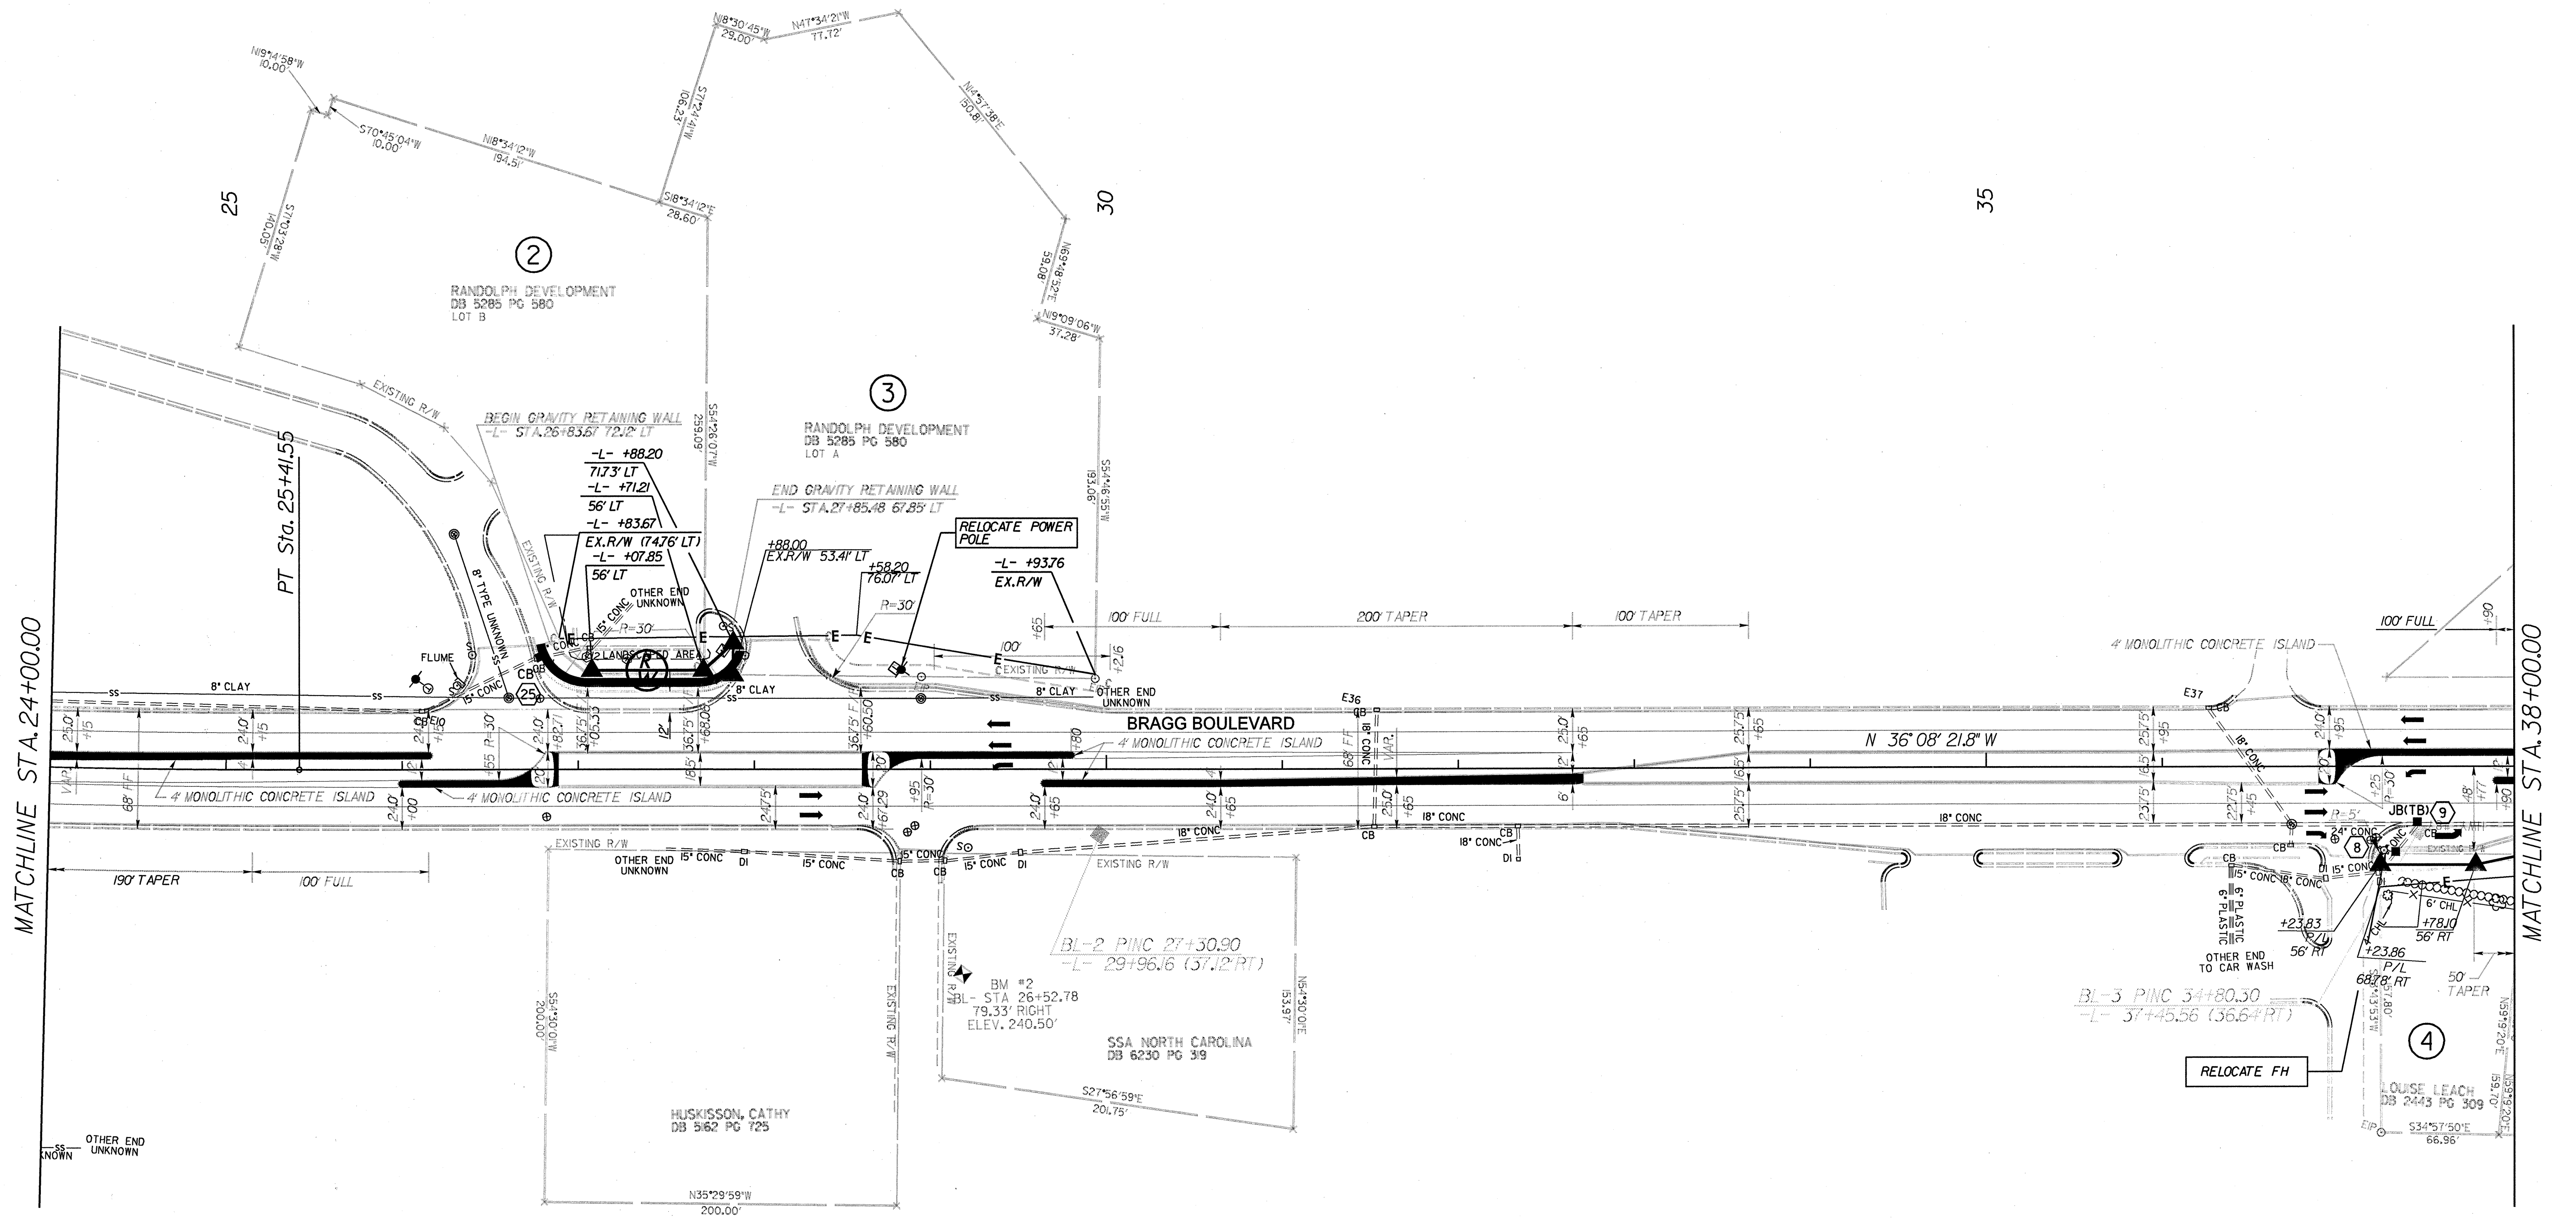

MATCHLINE STA. 24+00.00

MATCHLINE STA. 38+00.00

CURVE A
 PI Sta 17+75.46
 $\Delta = 15^{\circ} 24' 55.9" (LT)$
 $D = 1^{\circ} 00' 00.0"$
 $L = 1541.55'$
 $T = 775.46'$
 $R = 5729.58'$